
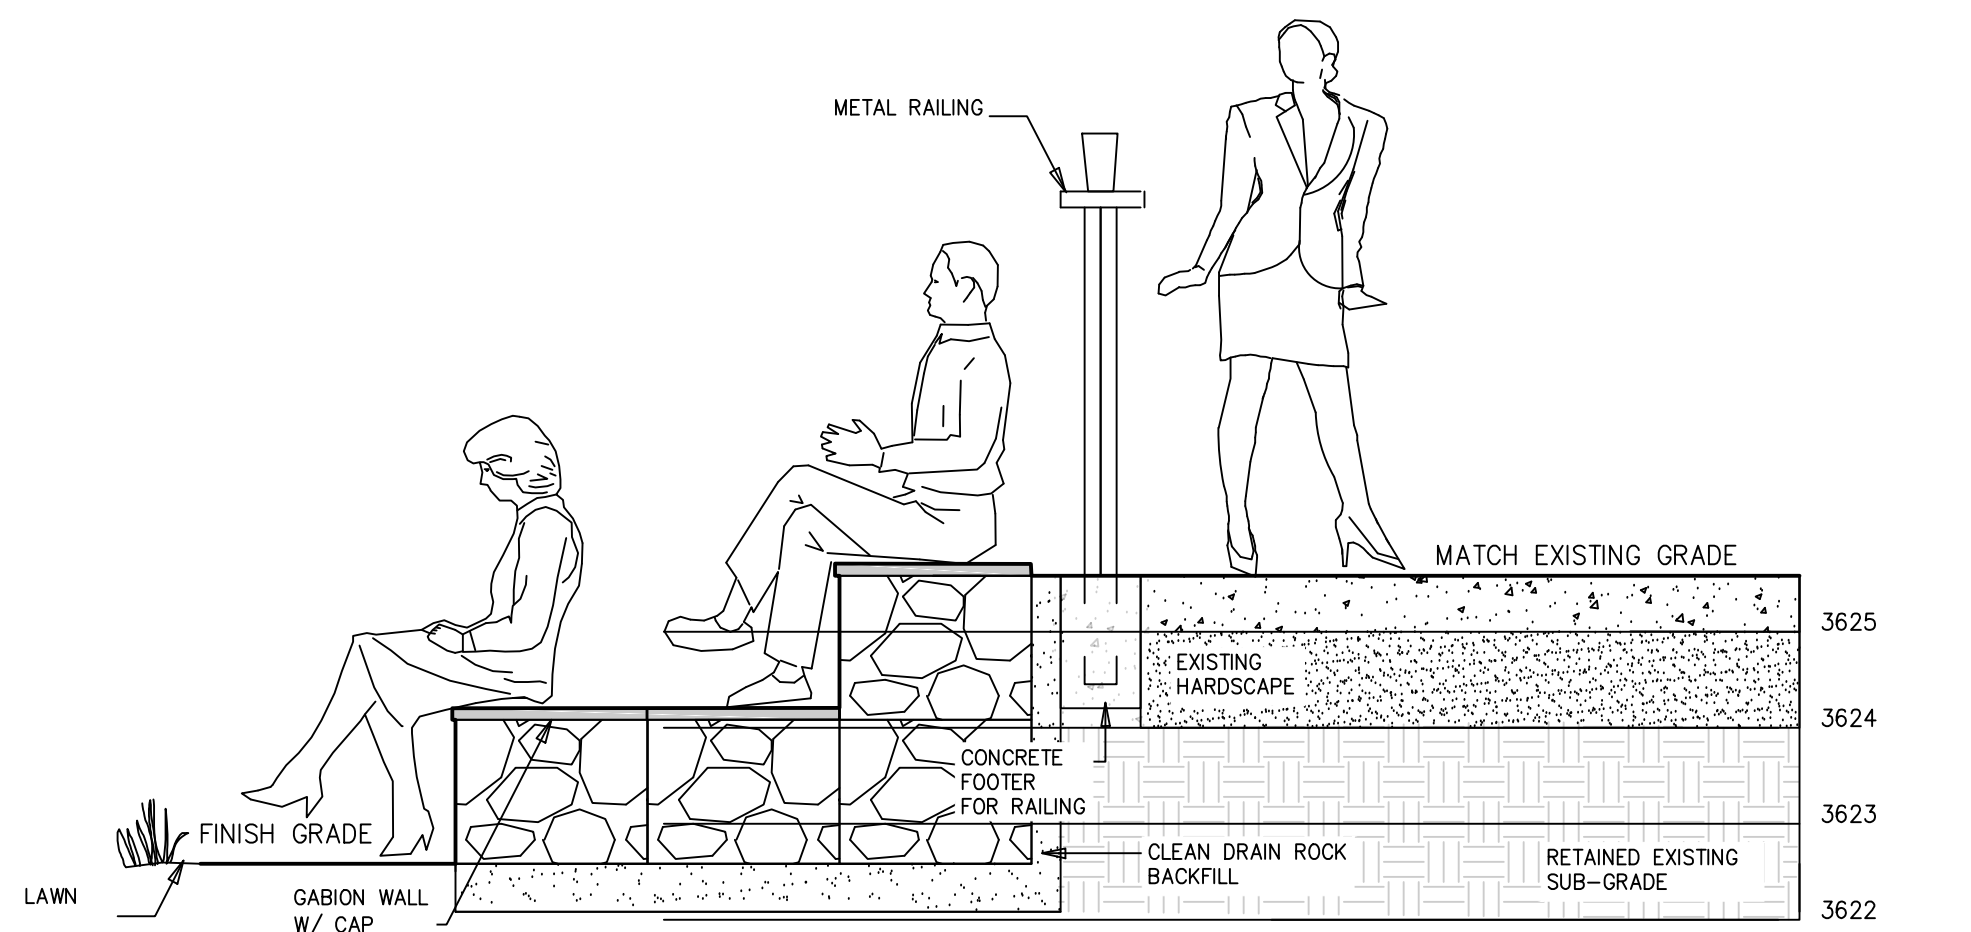




NE BELLEVUE DRIVE (PUBLIC)

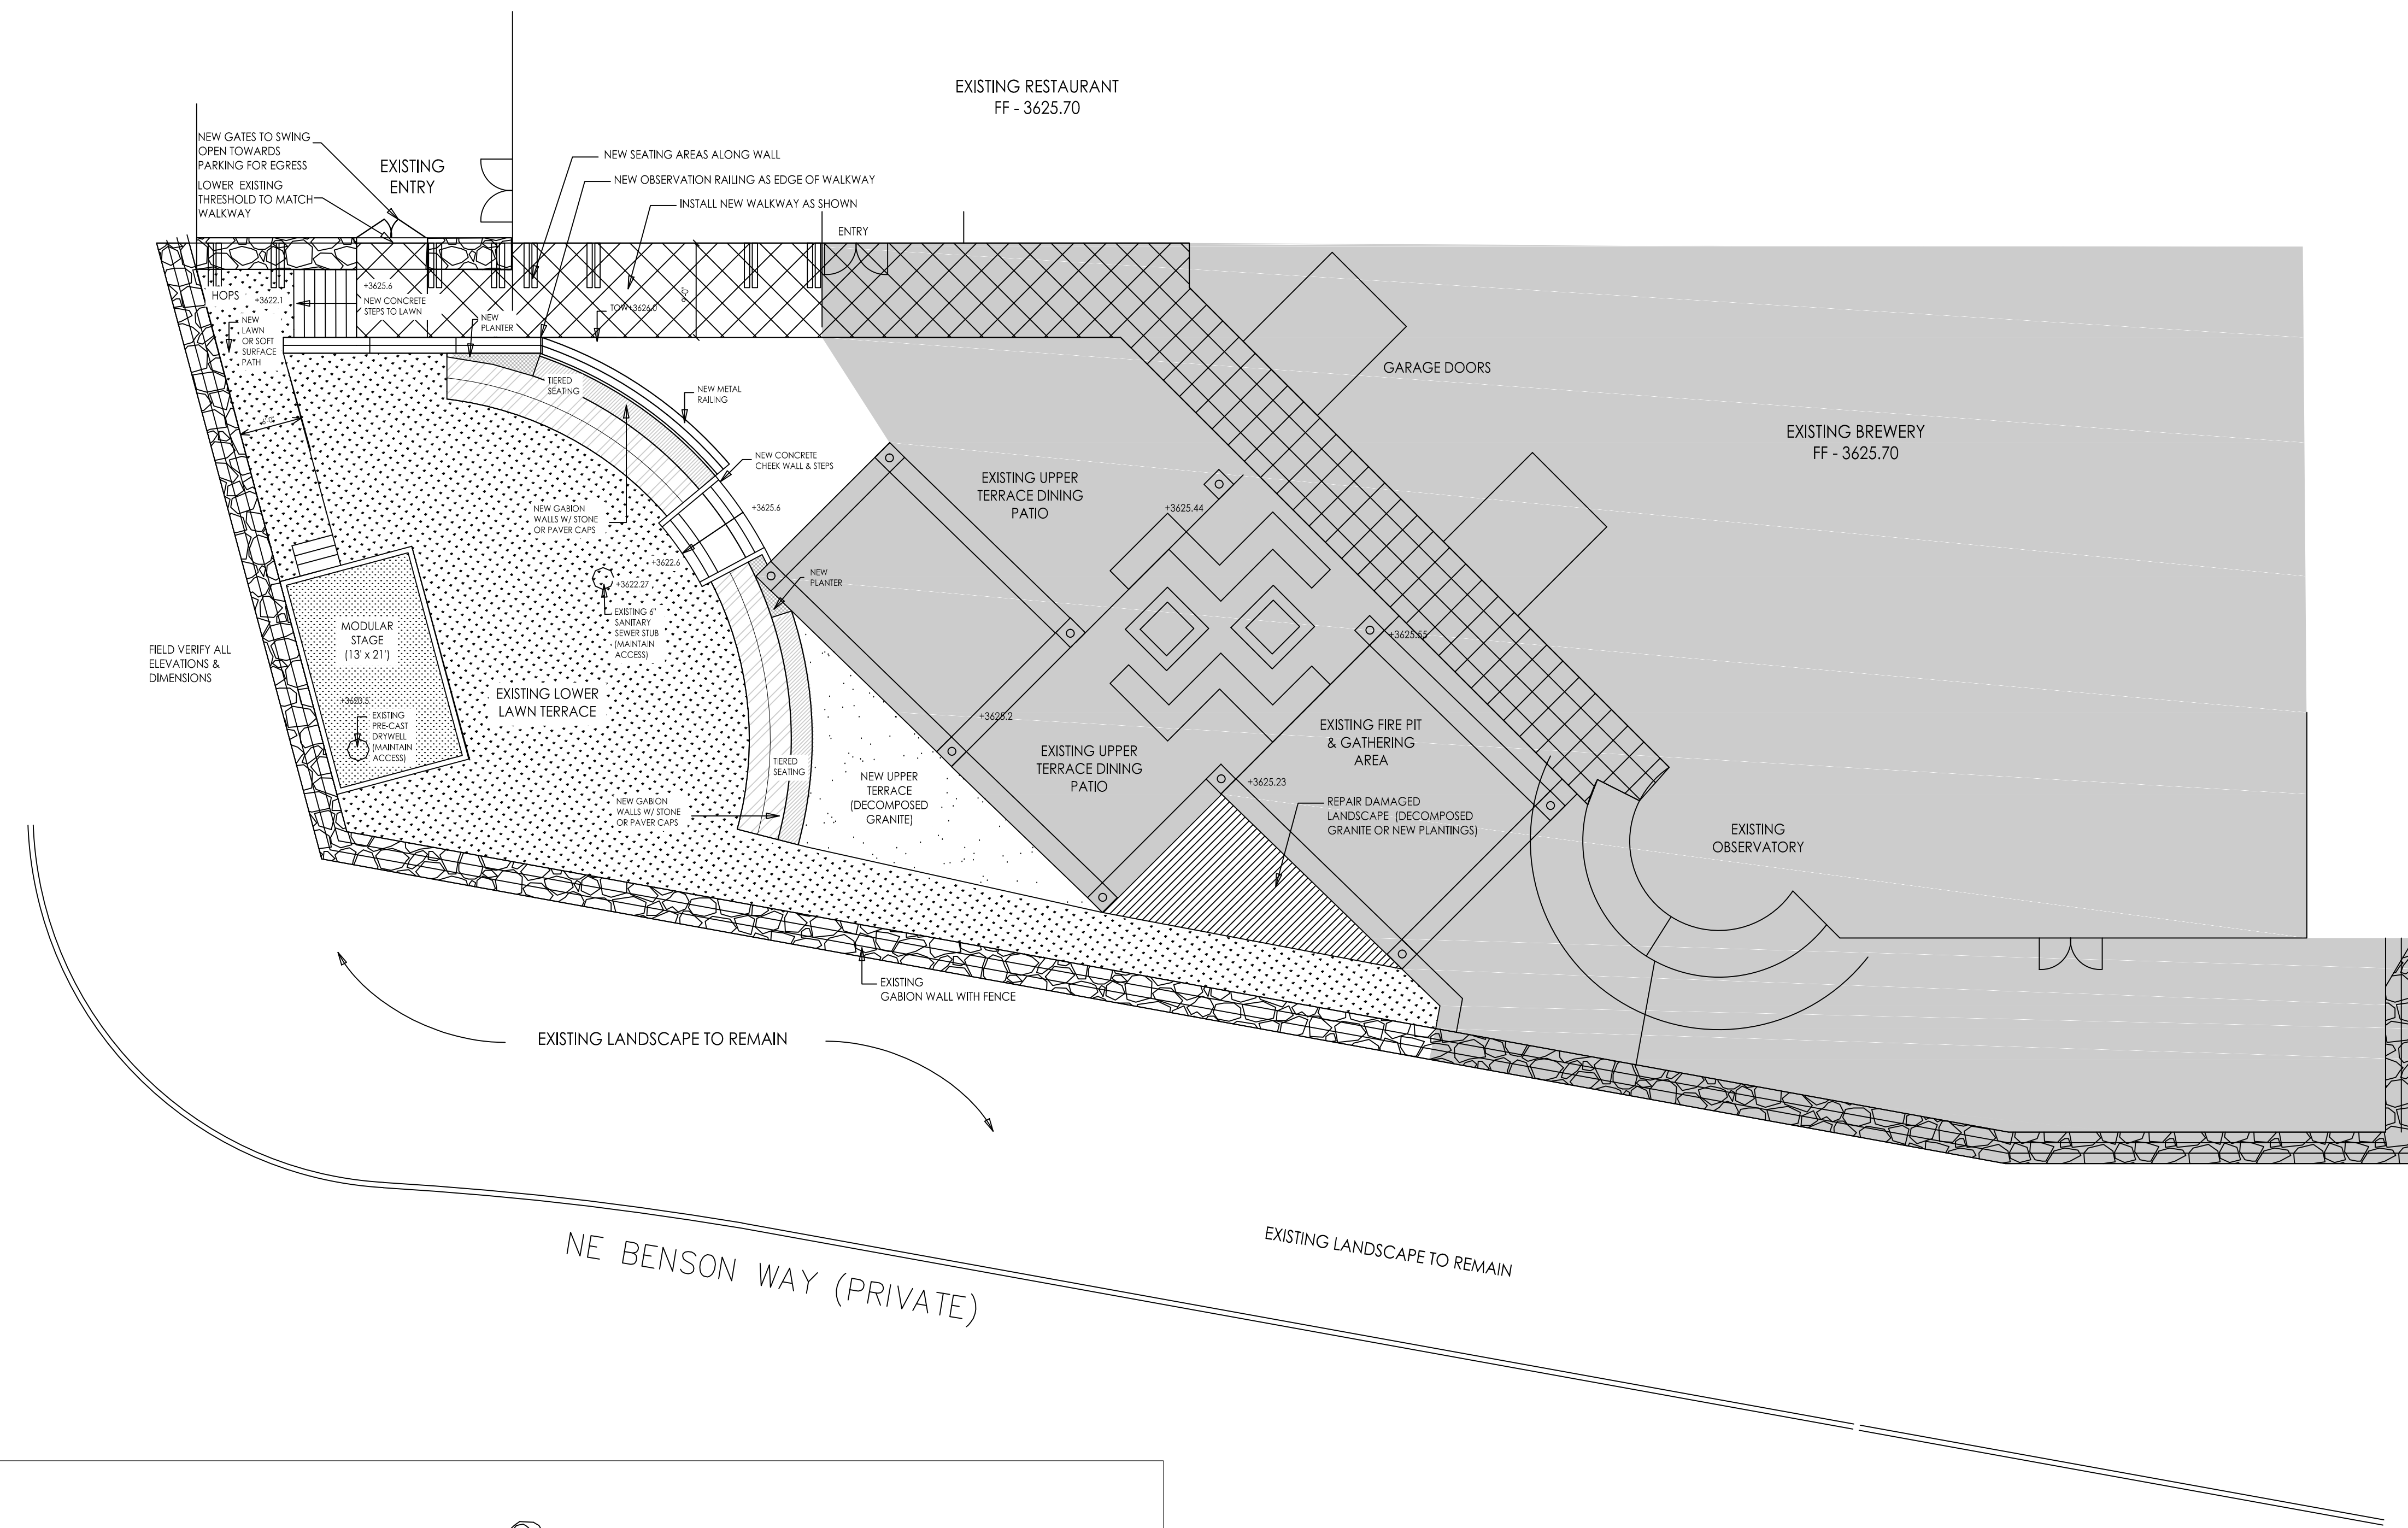

GABION SEAT WALL W/ CAPS - SECTION | TYP.

SCALE 1/4" = 1' 0"

SCALE: 1" = 10'-0"

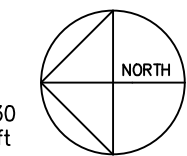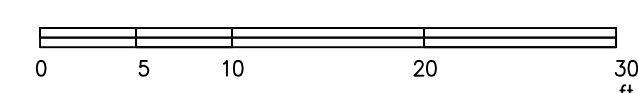

contact:  
Ron Kidder, Owner  
541 | 617-5925  
100 NE Howthome, Bend, OR 97701



WORTHY BREWING  
OUTDOOR SEATING/ DINING PATIO  
495 BELLEVUE AVE, BEND, OREGON 97701

conceptual  
landscape plan  
09.12.17

SHEET  
L101