

**PROPOSED LAYOUT**  
 SCALE: 1/2"=1'-0"

\*CONCEPTUAL  
DRAWINGS ONLY

KIRSTI WOLFE DESIGNS




- NW Clearwater Drive  
Bend, Oregon 97703  
541.389.1429  
cell 541.815.3990  
kirsti@kirstiwolfedesigns.com  
www.kirstiwolfedesigns.com

WORTHY  
TAPS & TACO'S  
DOWNTOWN BEND

DATE:  
OCTOBER 12, 2017

DRAWN BY: ANGELA NEWELL

REVISIONS:  
NOVEMBER 16, 2017  
DECEMBER 13, 2017  
DECEMBER 14, 2017  
DECEMBER 29, 2017  
JANUARY 05, 2018  
JANUARY 31, 2018  
FEBRUARY 15, 2018  
MARCH 06, 2018  
MARCH 09, 2018

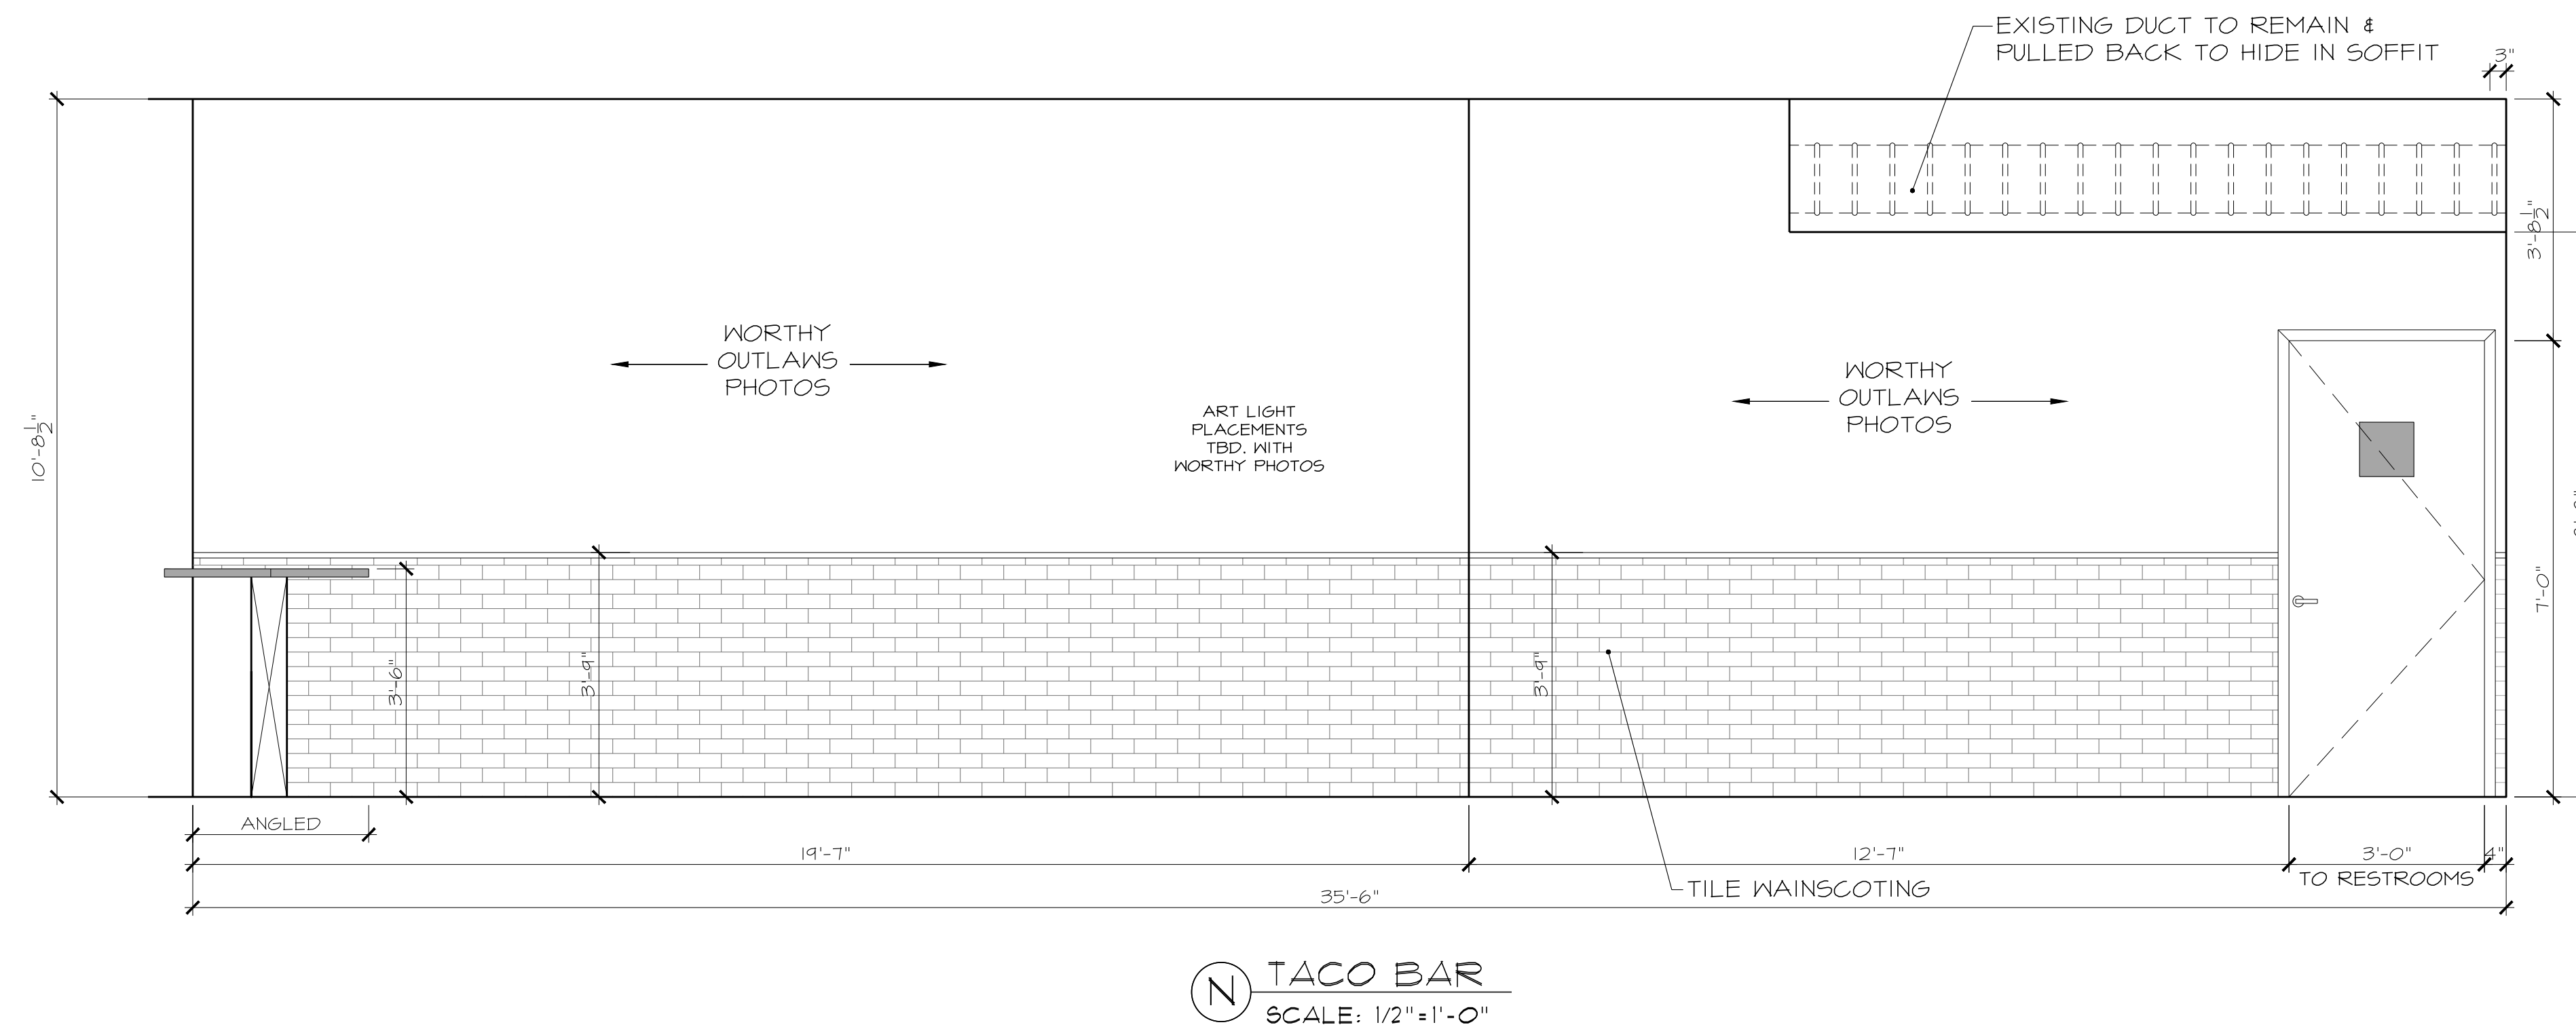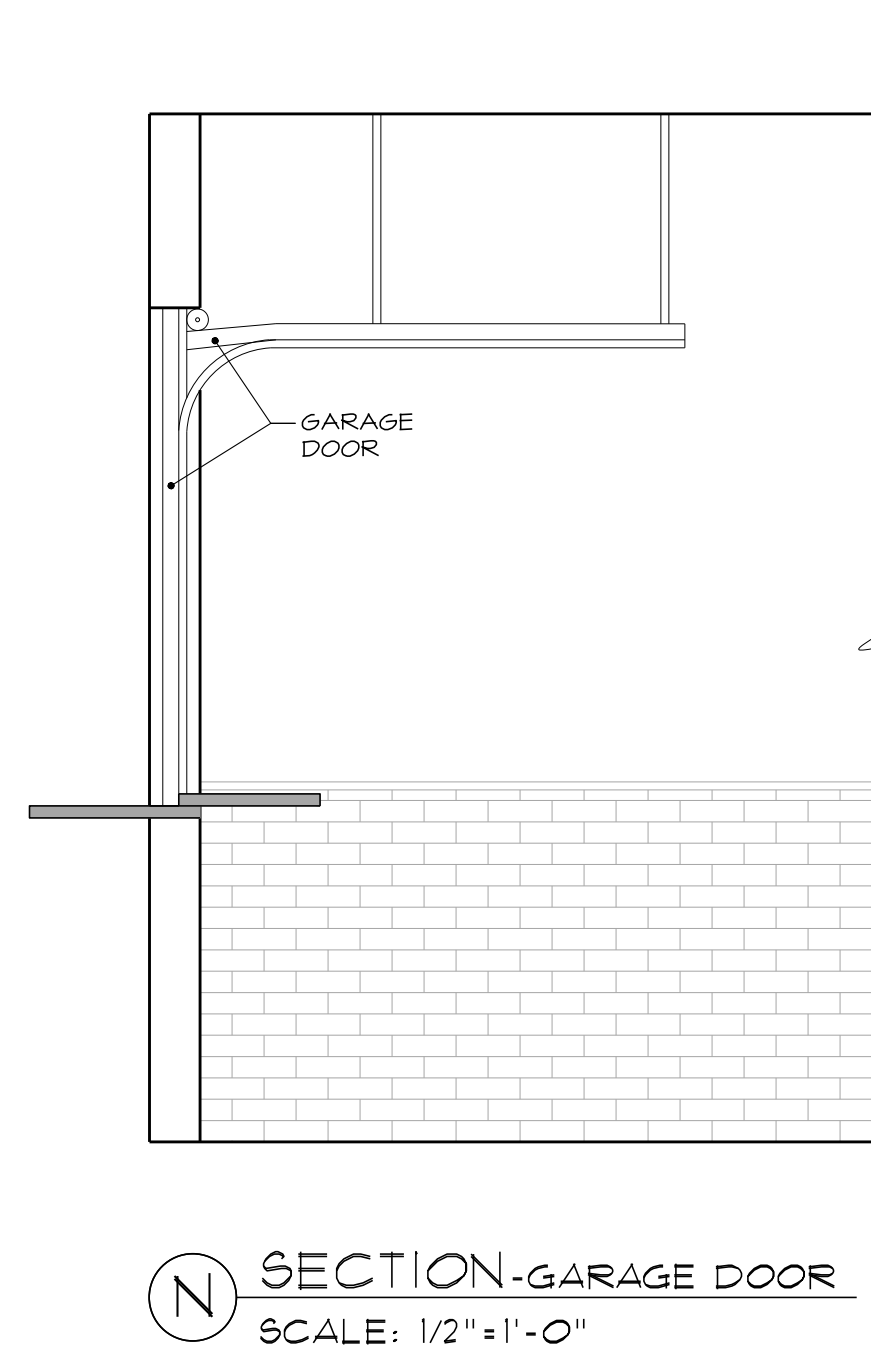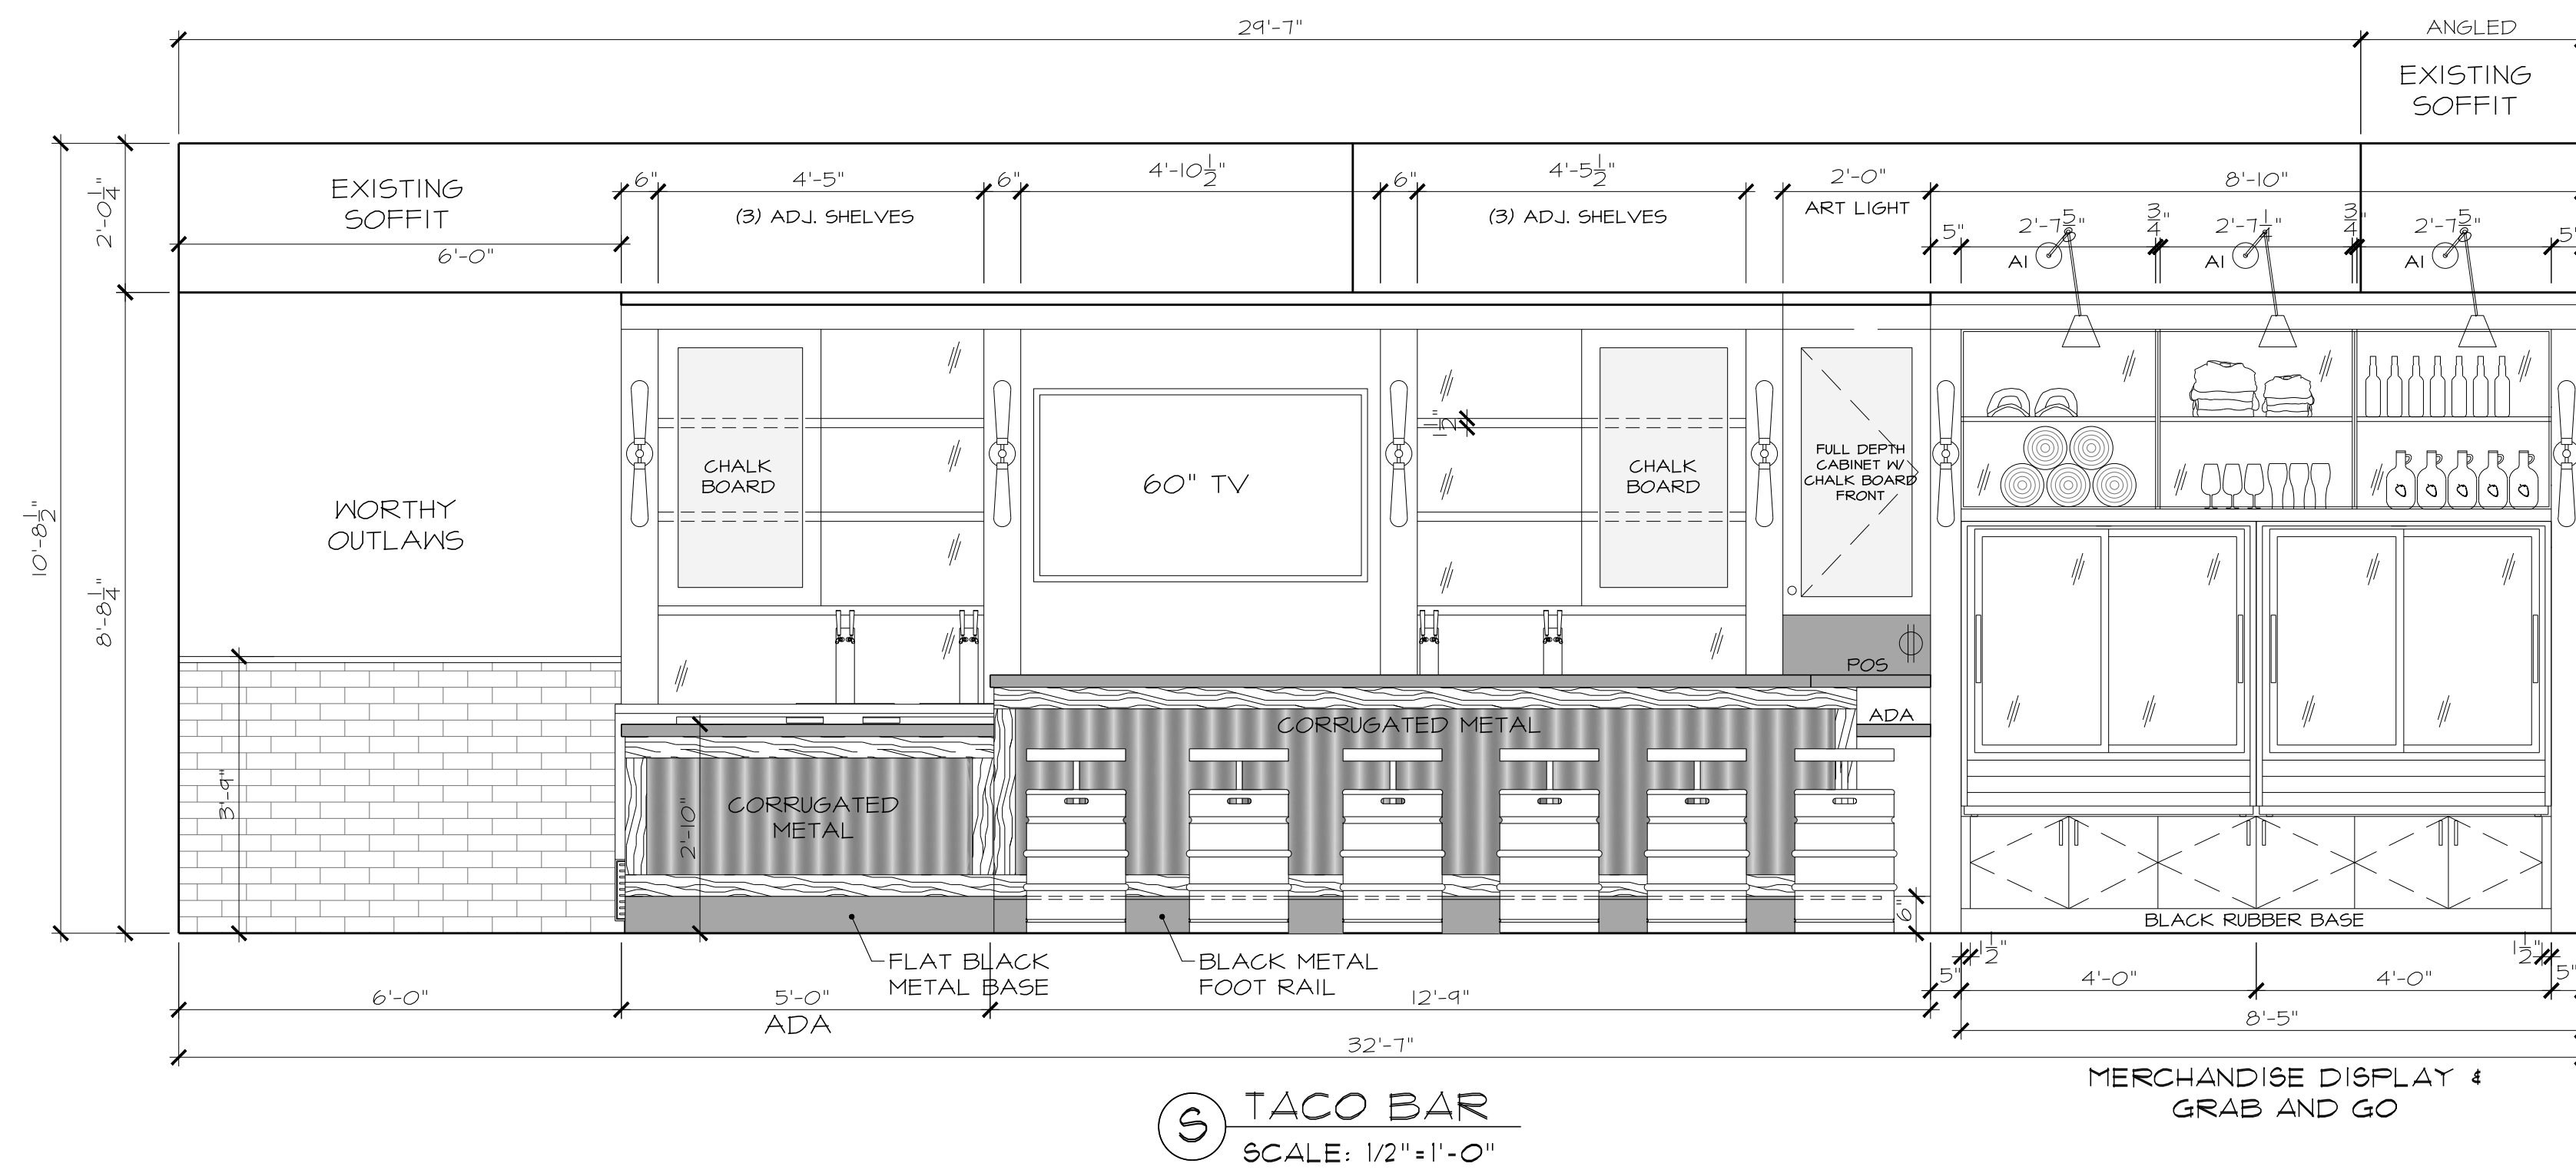


PROPOSED ELEVATIONS  
SCALE: 1/2"=1'-0"

KIRSTI WOLFE DESIGN

ELEVATIONS

SCALE:  
1/2"=1'-0"

INT. 2

 

KIRSTI WOLFE DESIGNS

- NW Clearwater Drive  
Bend, Oregon 97703  
541.389.1429  
cell 541.815.3990  
kirsti@kirstiwolfedesigns.com  
www.kirstiwolfedesigns.com

WORTHY  
TAPS & TACO'S  
DOWNTOWN BEND

DATE:  
OCTOBER 12, 2017


DRAWN BY: ANGELA NEWELL

REVISIONS:  
NOVEMBER 16, 2017  
DECEMBER 13, 2017  
DECEMBER 14, 2017  
DECEMBER 29, 2017  
JANUARY 05, 2018  
JANUARY 31, 2018  
FEBRUARY 15, 2018  
MARCH 06, 2018  
MARCH 09, 2018


KIRSTI WOLFE DESIGN

ELEVATIONS  
& RCP

SCALE:  
1/2"=1'-0"

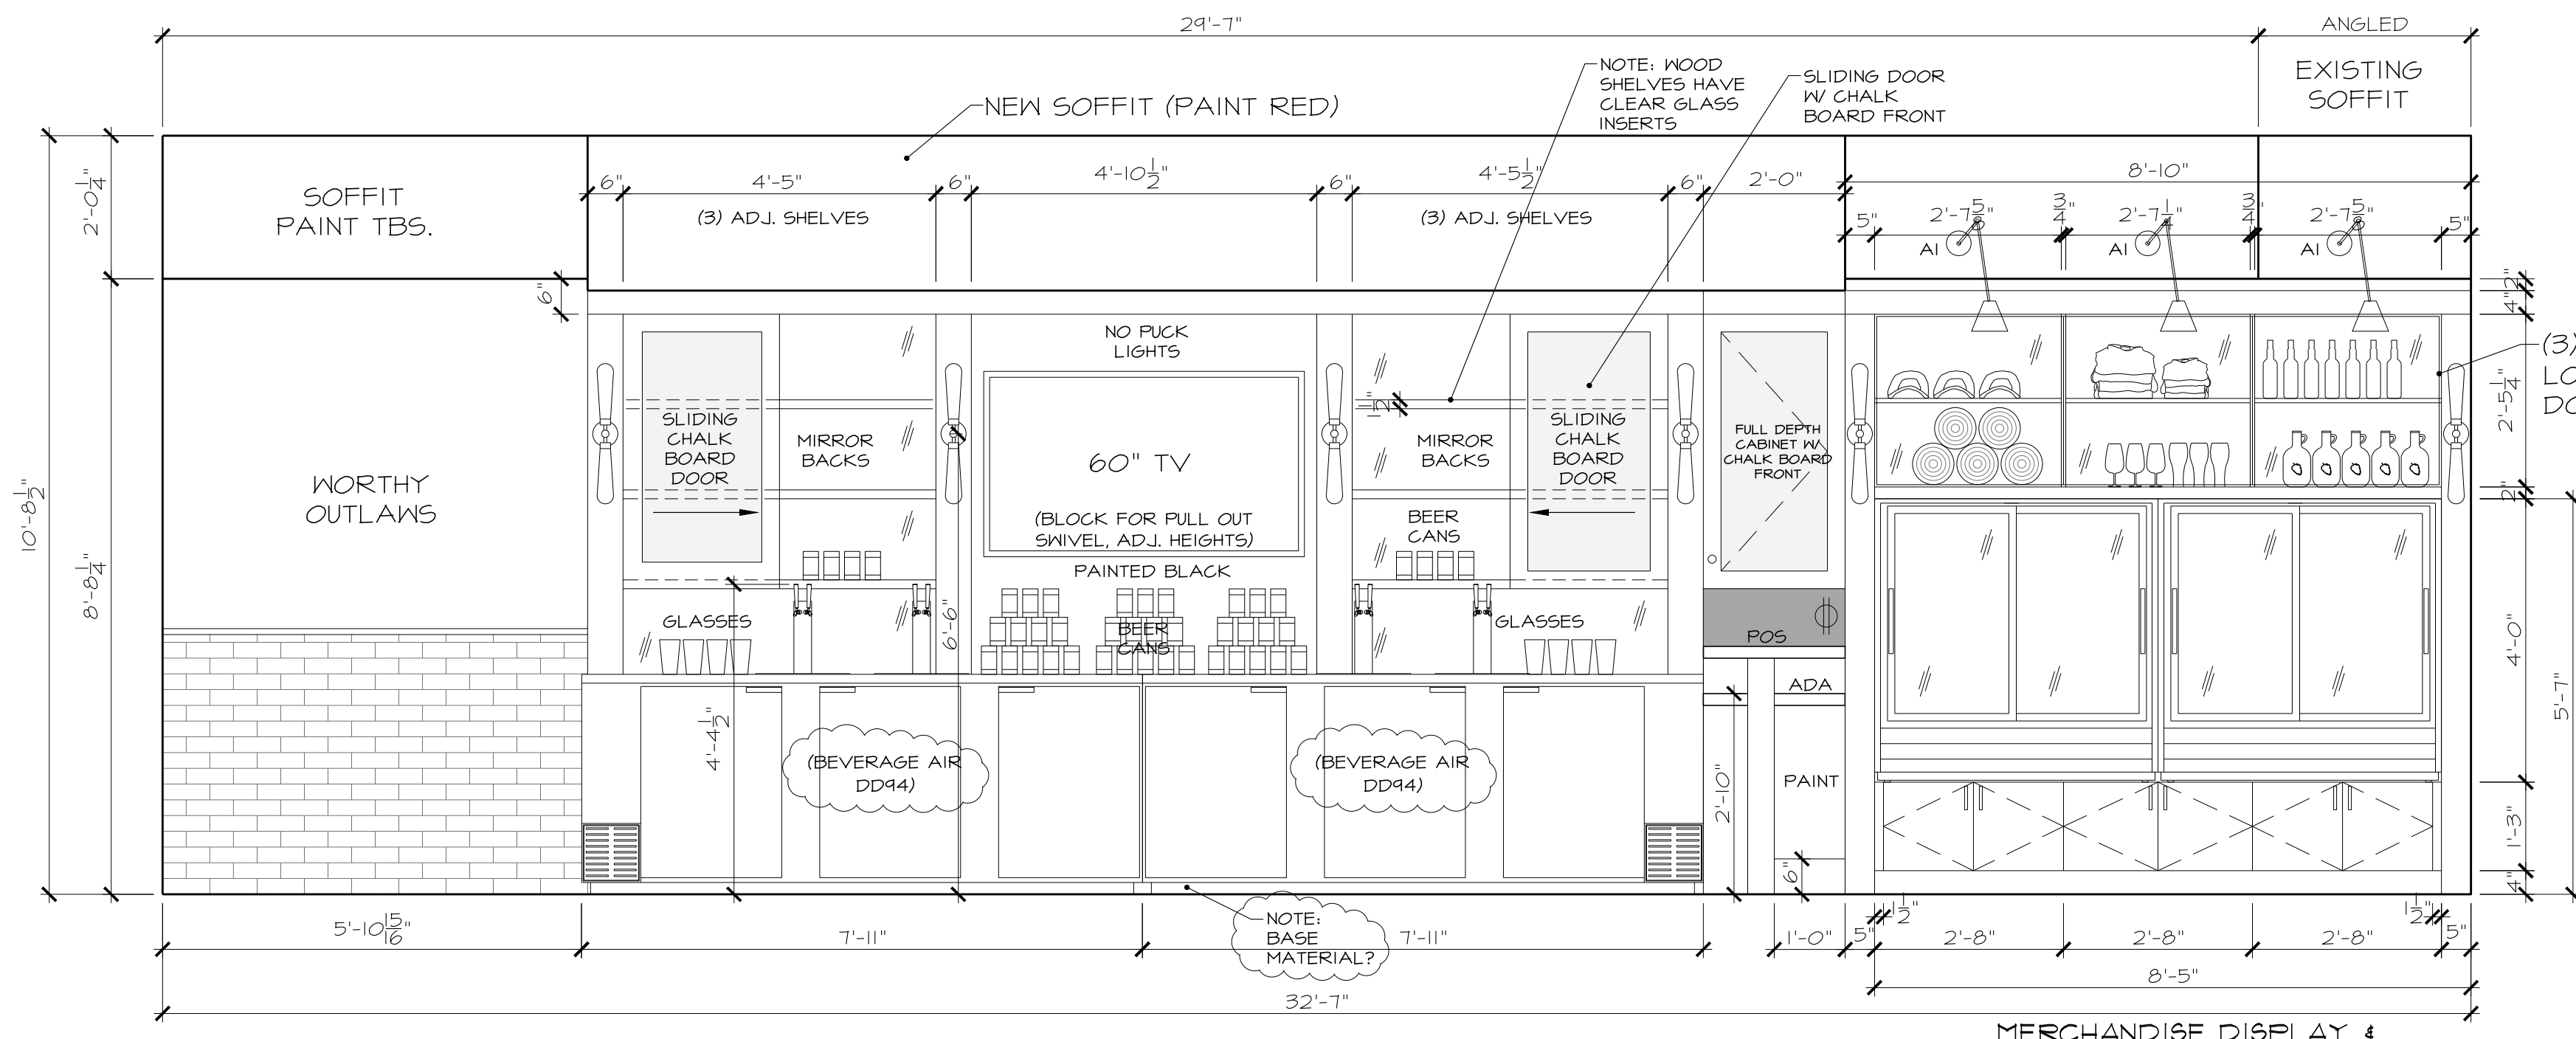


(S) TACO BAR-BEHIND BAR  
SCALE: 1/2"=1'-0"

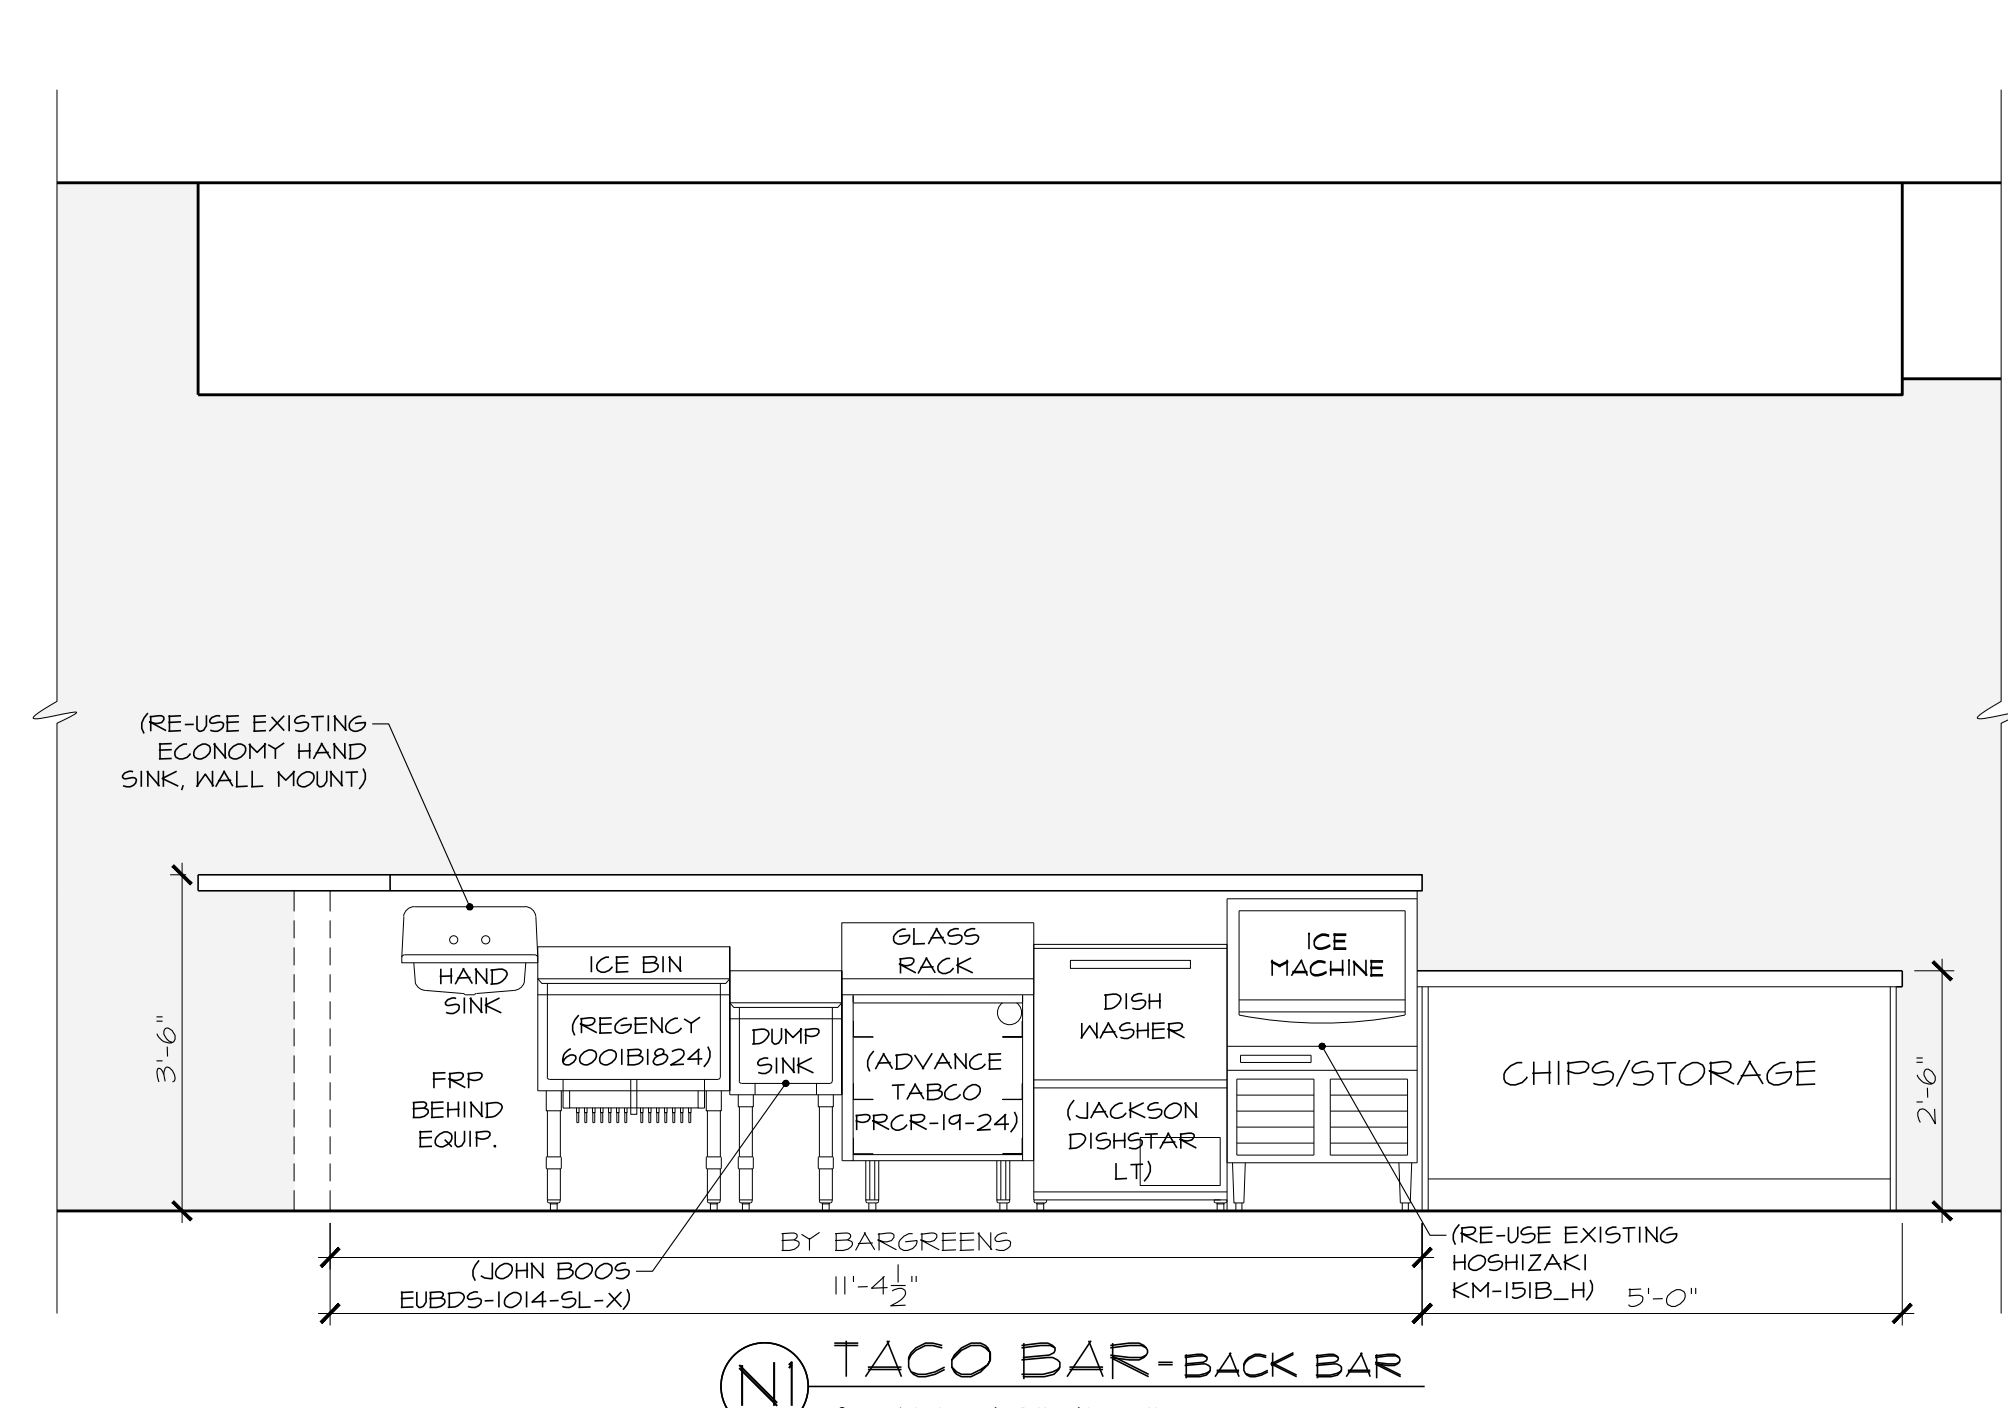


(N) TACO BAR-BACK BAR  
SCALE: 1/2"=1'-0"


\*CONCEPTUAL  
DRAWINGS ONLY

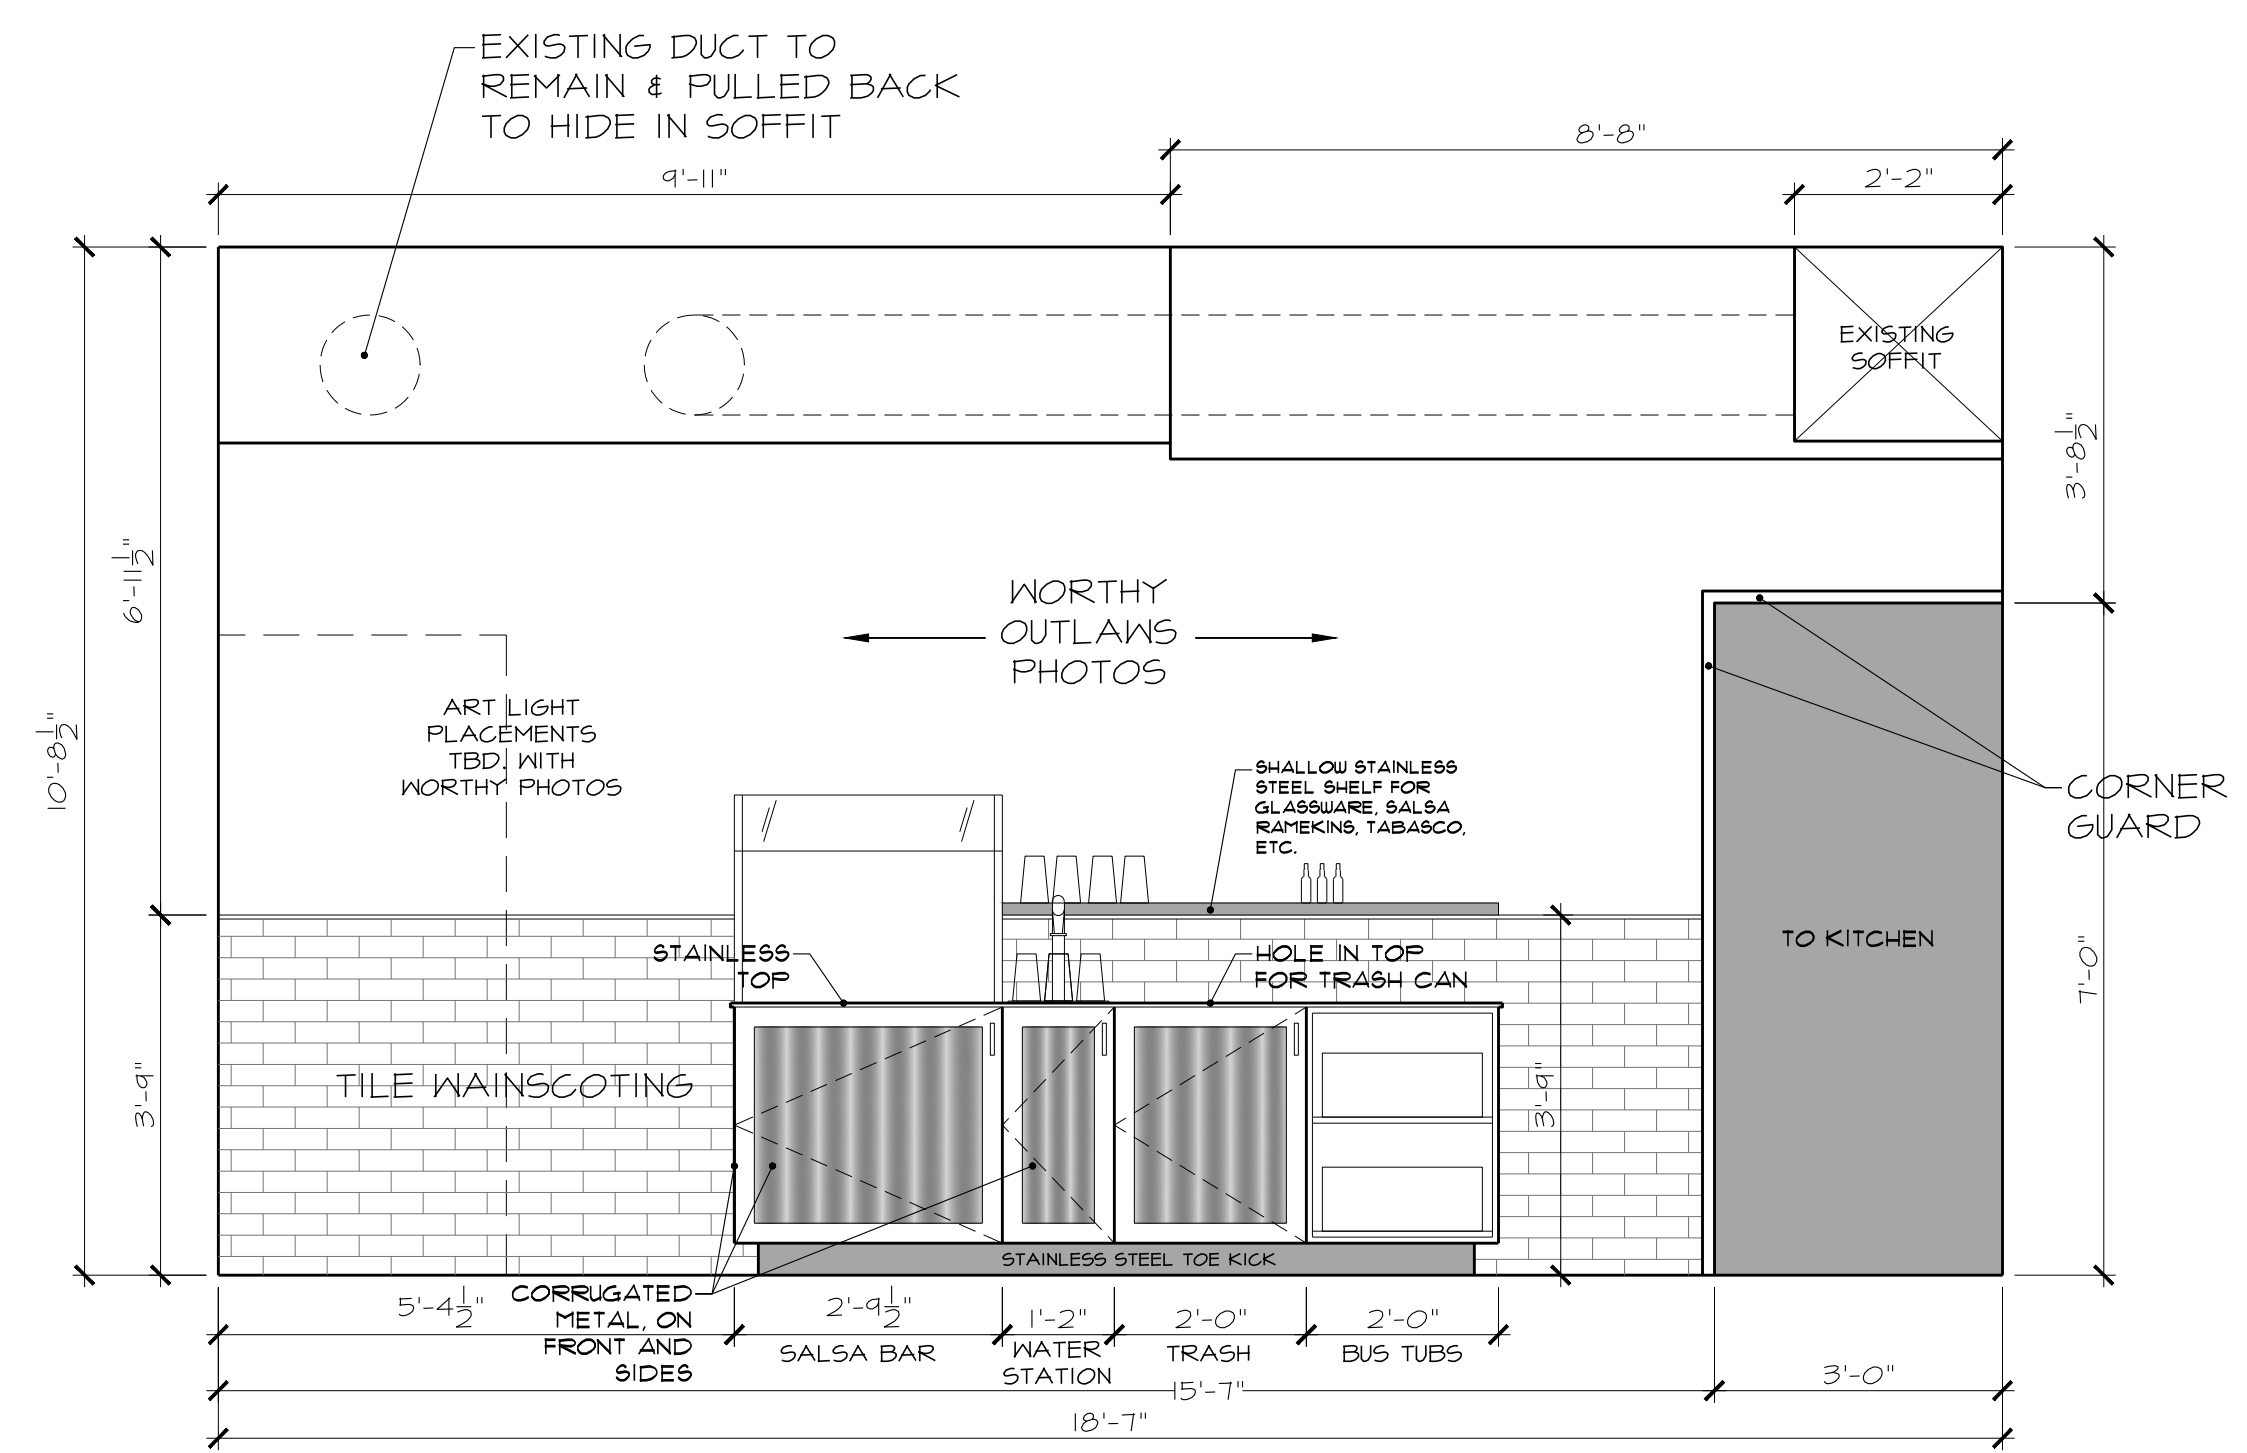

(E) TACO BAR  
SCALE: 3/8"=1'-0"

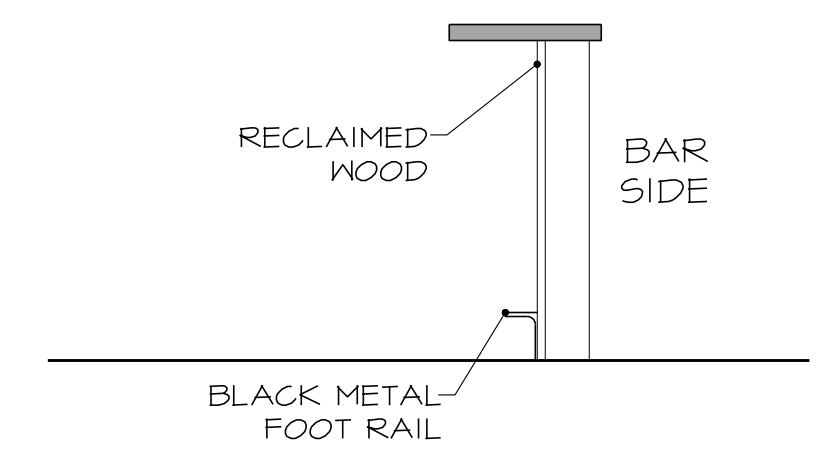

BAR DETAIL  
SCALE: 1/2"=1'-0"

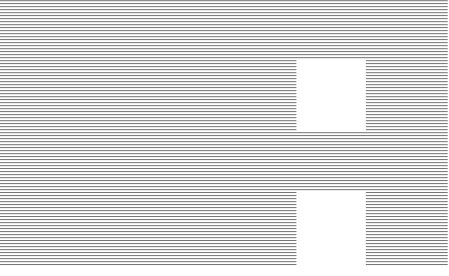

KIRSTI WOLFE DESIGNS

- NW Clearwater Drive  
Bend, Oregon 97703  
541.389.1429  
cell 541.815.3990  
kirsti@kirstiwolfedesigns.com  
www.kirstiwolfedesigns.com


**WORTHY  
TAPS & TACO'S**  
DOWNTOWN BEND

DATE:  
OCTOBER 12, 2017

DRAWN BY: ANGELA NEWELL

- REVISIONS:
- NOVEMBER 16, 2017
  - DECEMBER 13, 2017
  - DECEMBER 14, 2017
  - DECEMBER 29, 2017
  - JANUARY 05, 2018
  - JANUARY 31, 2018
  - FEBRUARY 15, 2018
  - MARCH 06, 2018
  - MARCH 09, 2018


KIRSTI WOLFE DESIGN

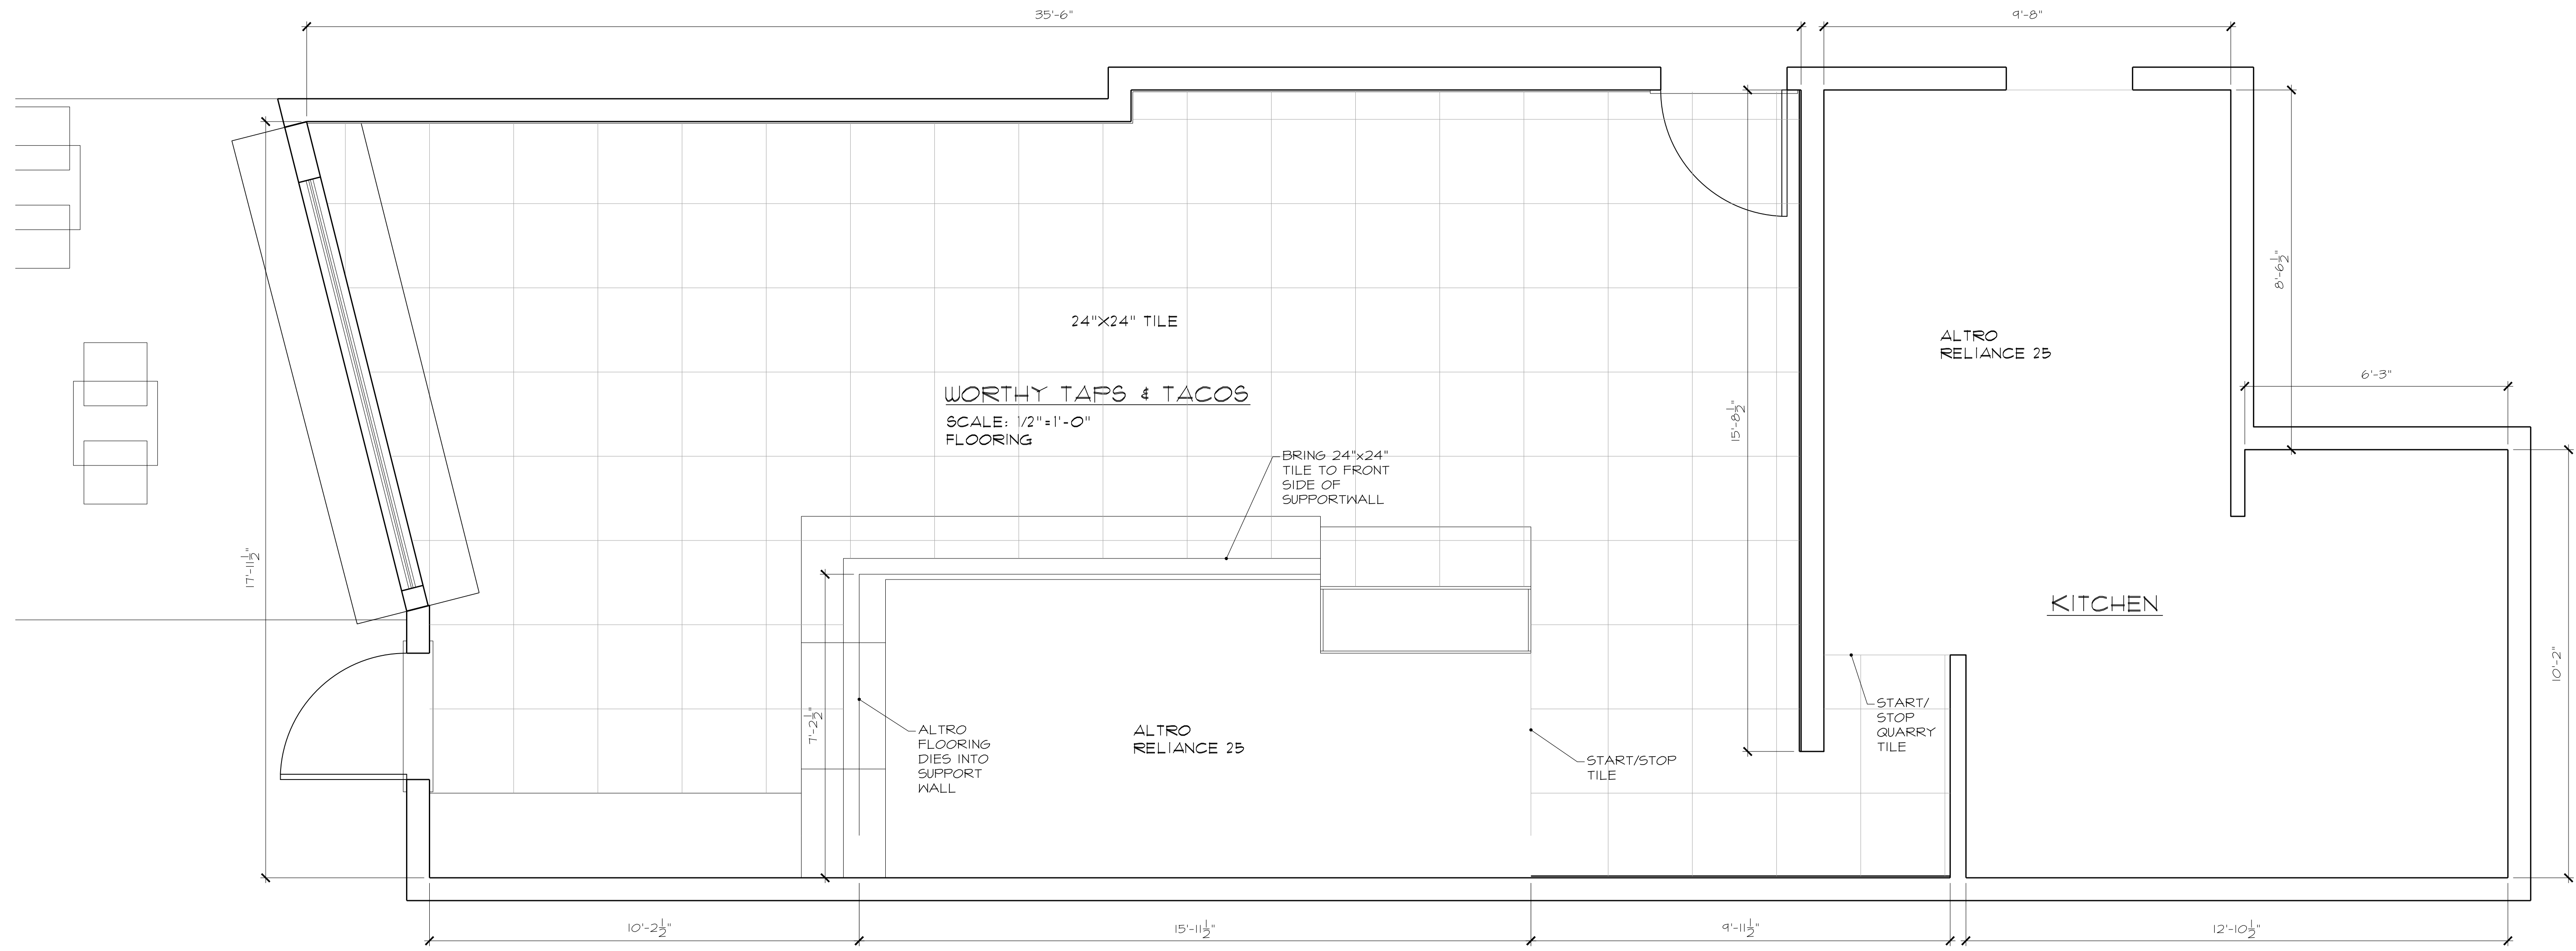

**FLOORING**  
SCALE: 1/2"=1'-0"

**FLOORING**

SCALE:  
1/2"=1'-0"

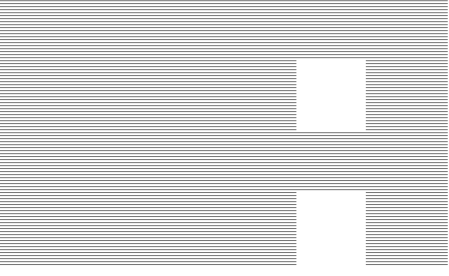

KIRSTI WOLFE DESIGNS

- NW Clearwater Drive  
Bend, Oregon 97703  
541.389.1429  
cell 541.815.3990  
kirsti@kirstiwolfedesigns.com  
www.kirstiwolfedesigns.com


WORTHY  
TAPS & TACO'S  
DOWNTOWN BEND

DATE:  
OCTOBER 12, 2017

DRAWN BY: ANGELA NEWELL

REVISIONS:  
NOVEMBER 16, 2017  
DECEMBER 13, 2017  
DECEMBER 14, 2017  
DECEMBER 29, 2017  
JANUARY 05, 2018  
JANUARY 31, 2018  
FEBRUARY 15, 2018  
MARCH 06, 2018  
MARCH 09, 2018

KIRSTI WOLFE DESIGN

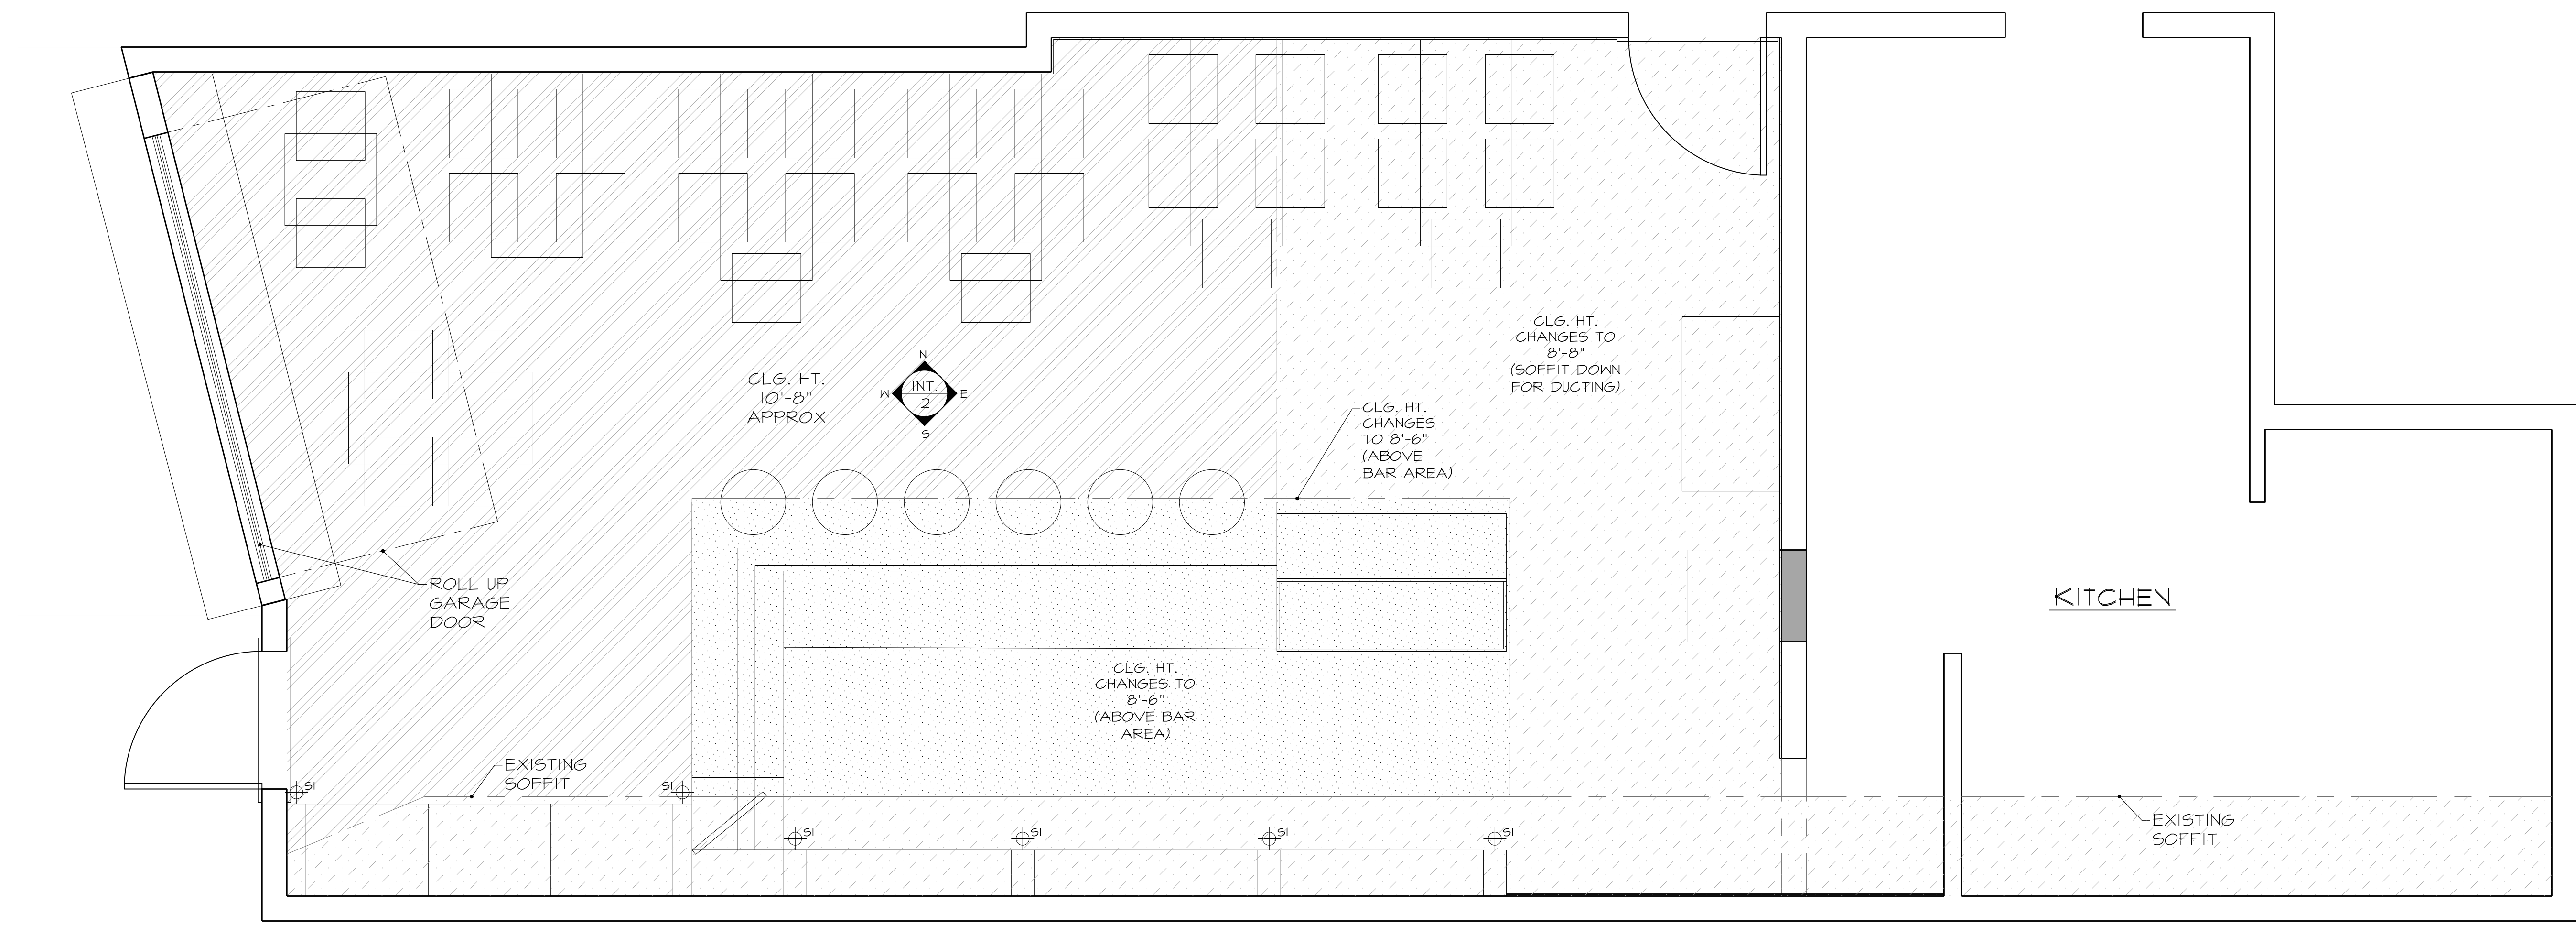

WORTHY TAPS & TACOS  
SCALE: 1/2"=1'-0"  
RCP

RCP  
SCALE: 1/2"=1'-0"

RCP

SCALE:  
1/2"=1'-0"