



1 BALCONY  
 1/8" = 1'-0" @ FULL SIZE  
 0' 2' 4' 8'




495 NE Bellevue Drive  
 Bend, OR 97701

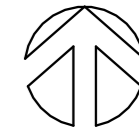


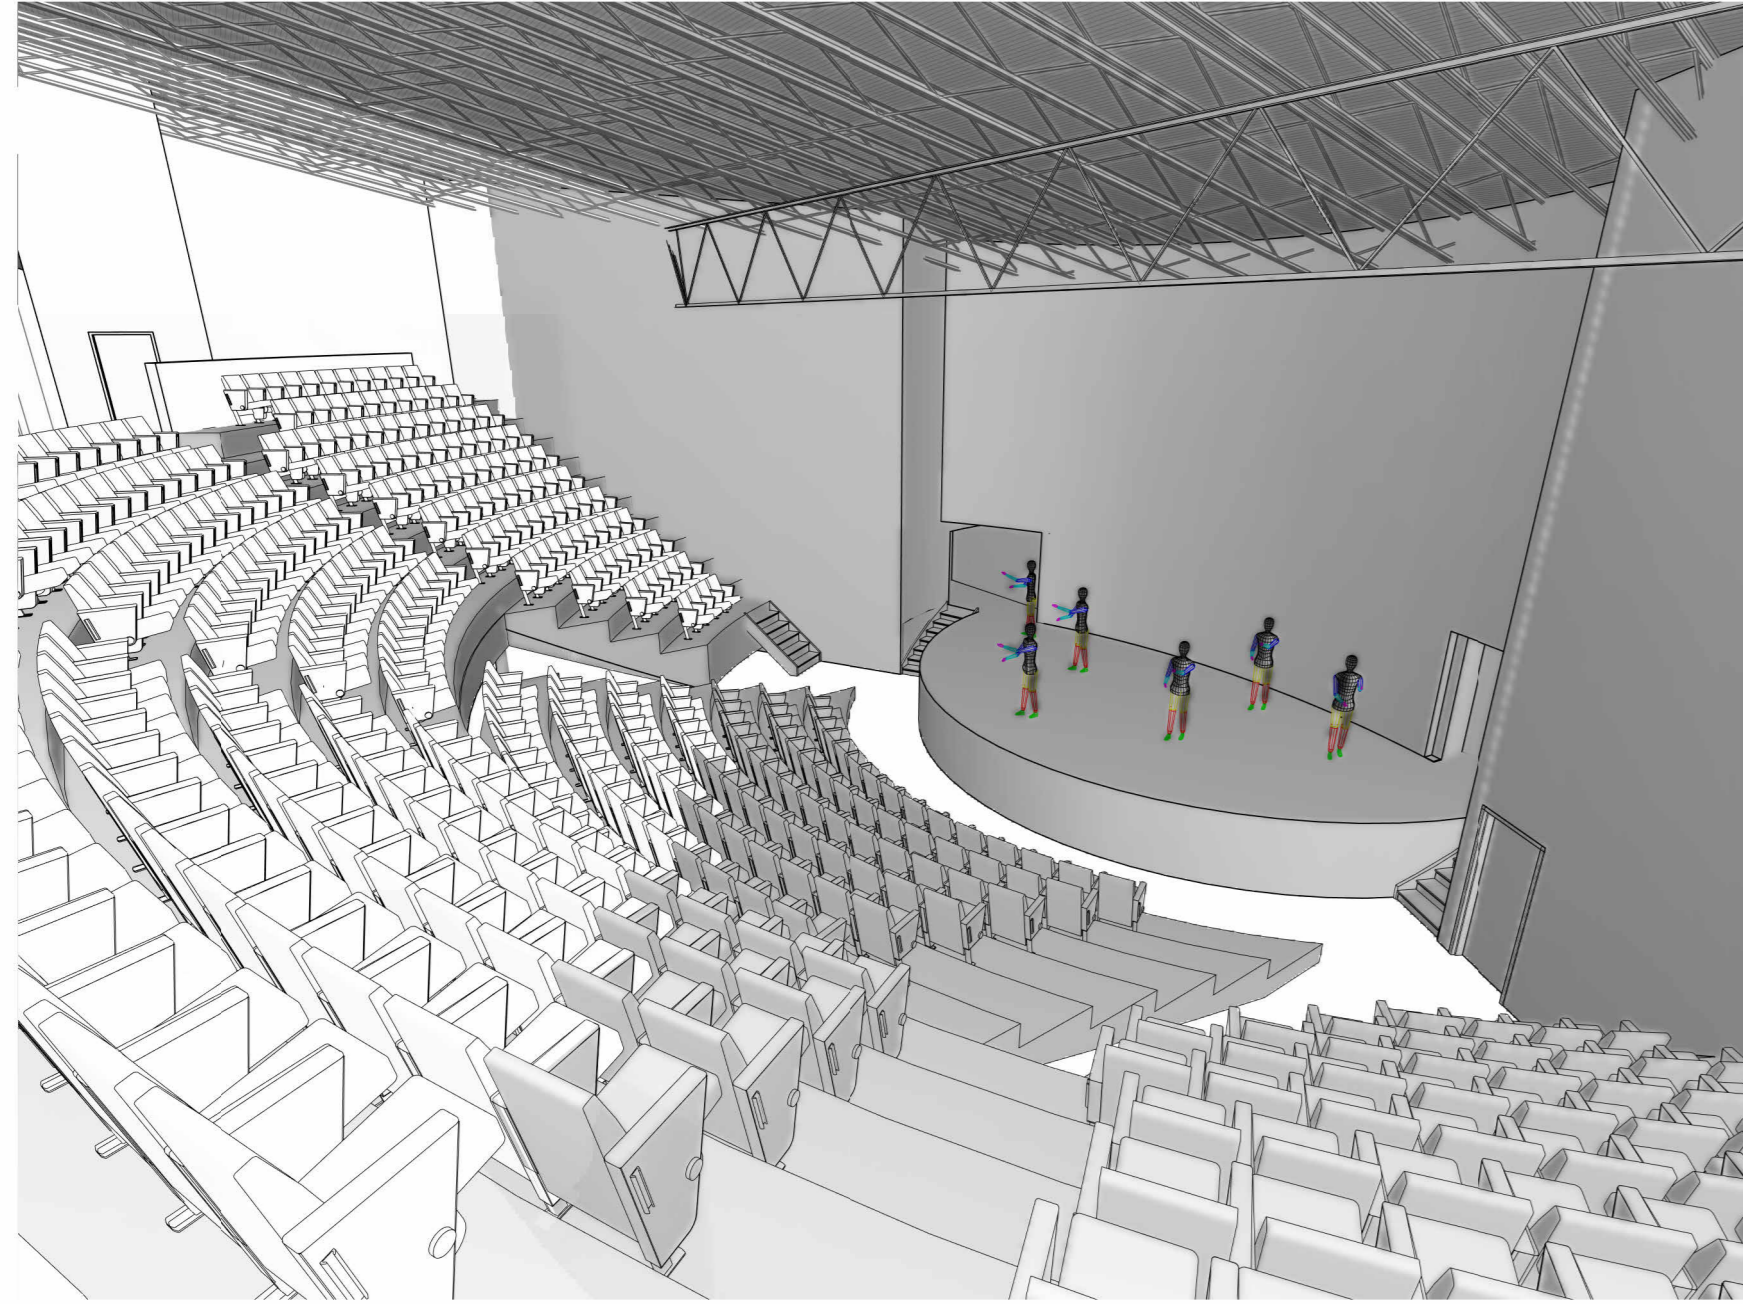

1 AUDITORIUM PERSPECTIVE  
N.T.S.

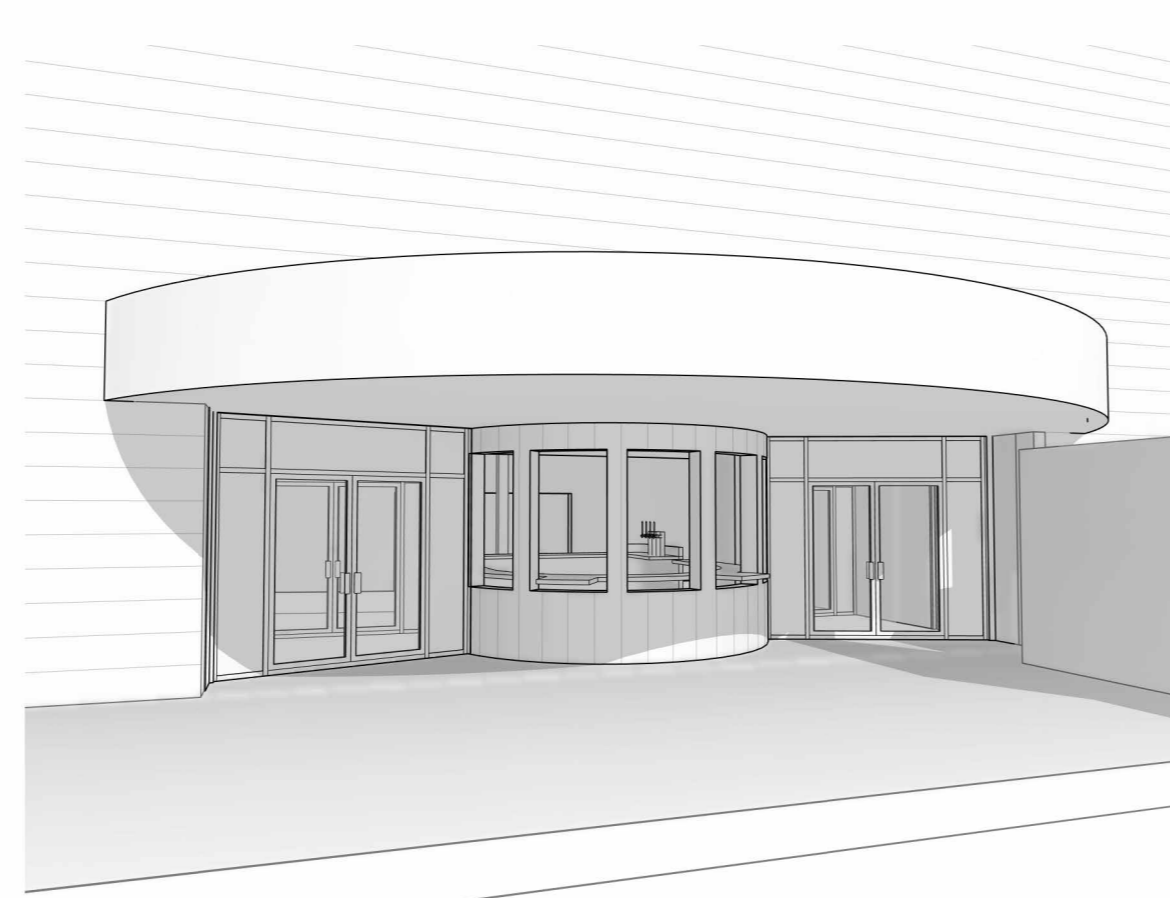


5 ENTRY PERSPECTIVE  
N.T.S.

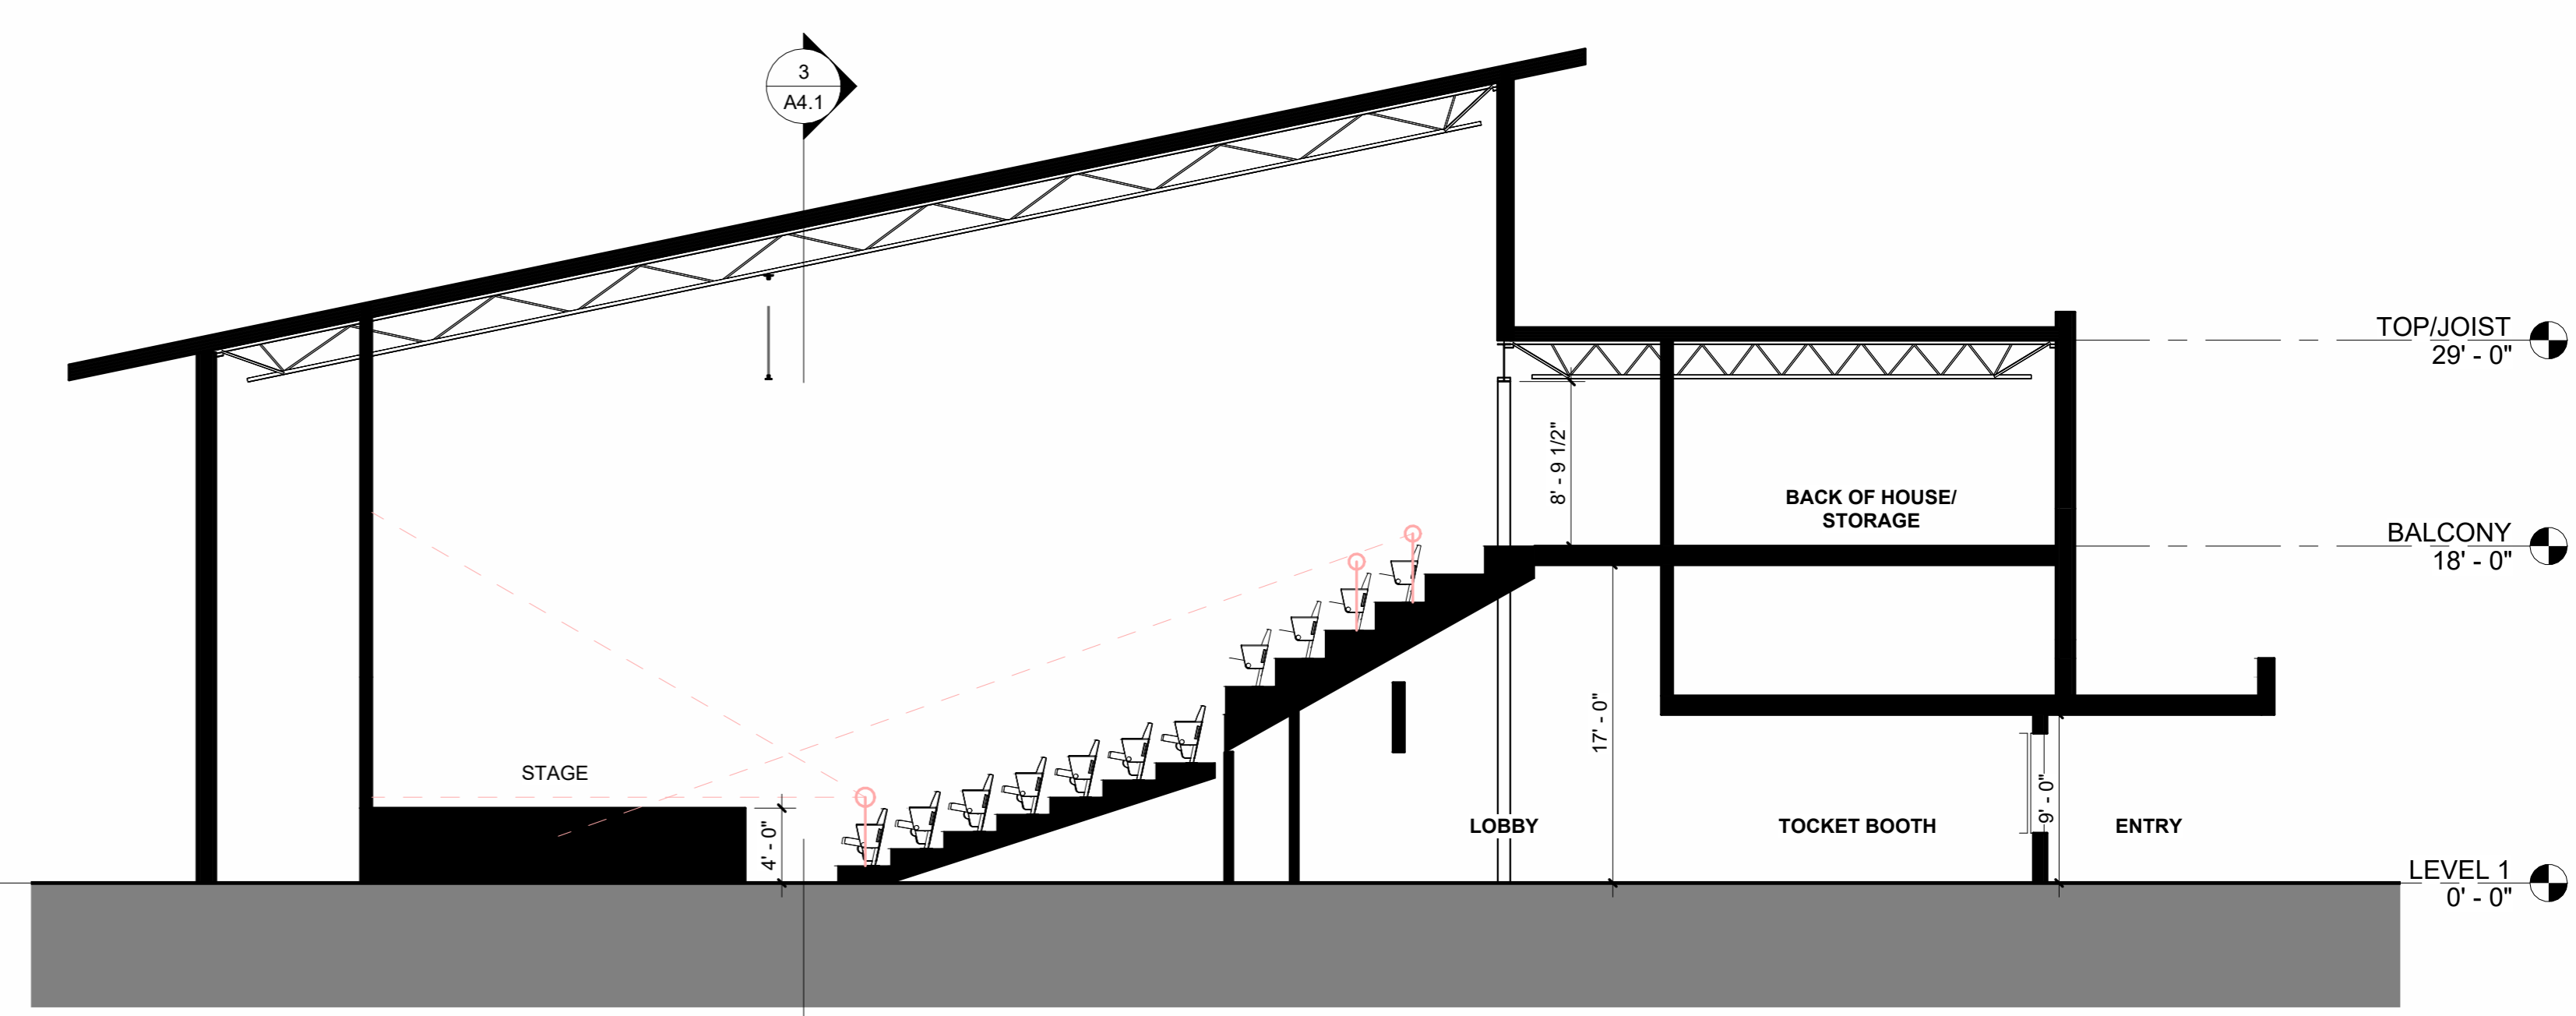

2 SECTION E/W  
1/8" = 1'-0" @ FULL SIZE




4 LOBBY - LOOKING AT CONCESSIONS AND LOUNGE  
N.T.S.

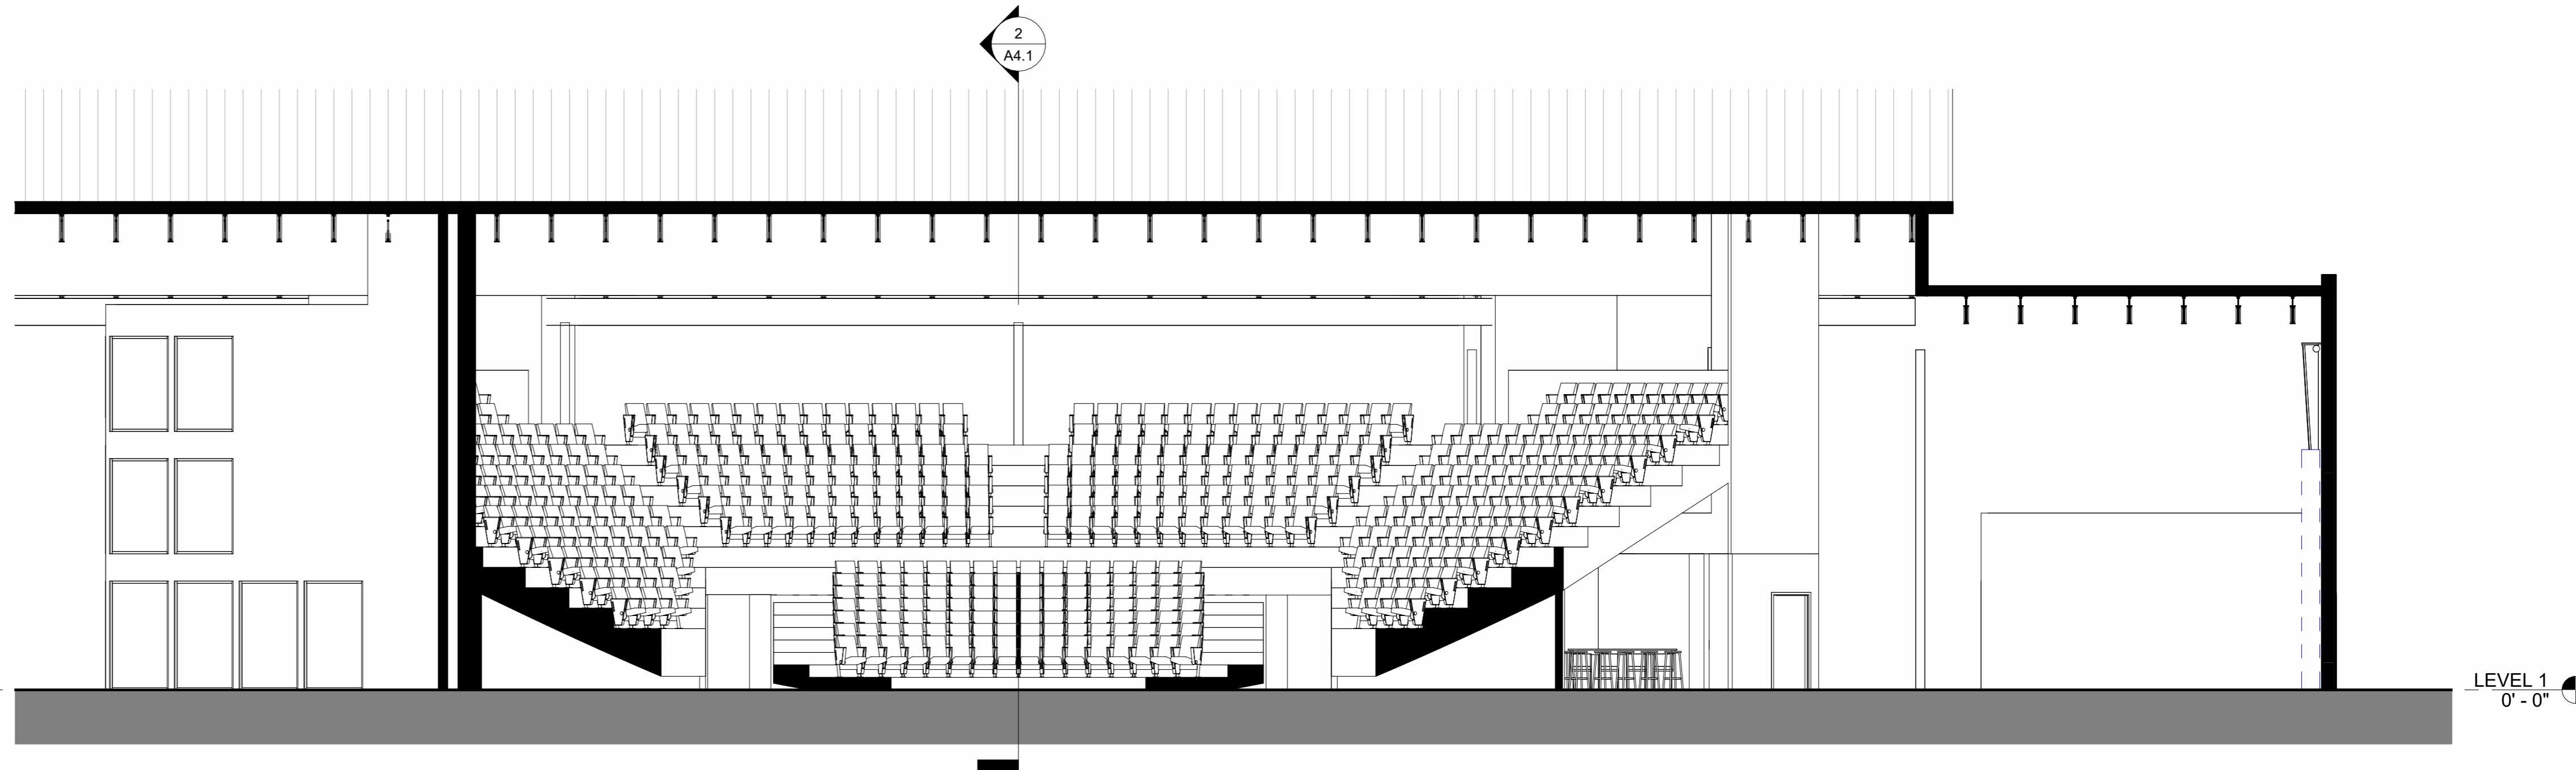


3 SECTION N/S  
1/8" = 1'-0" @ FULL SIZE




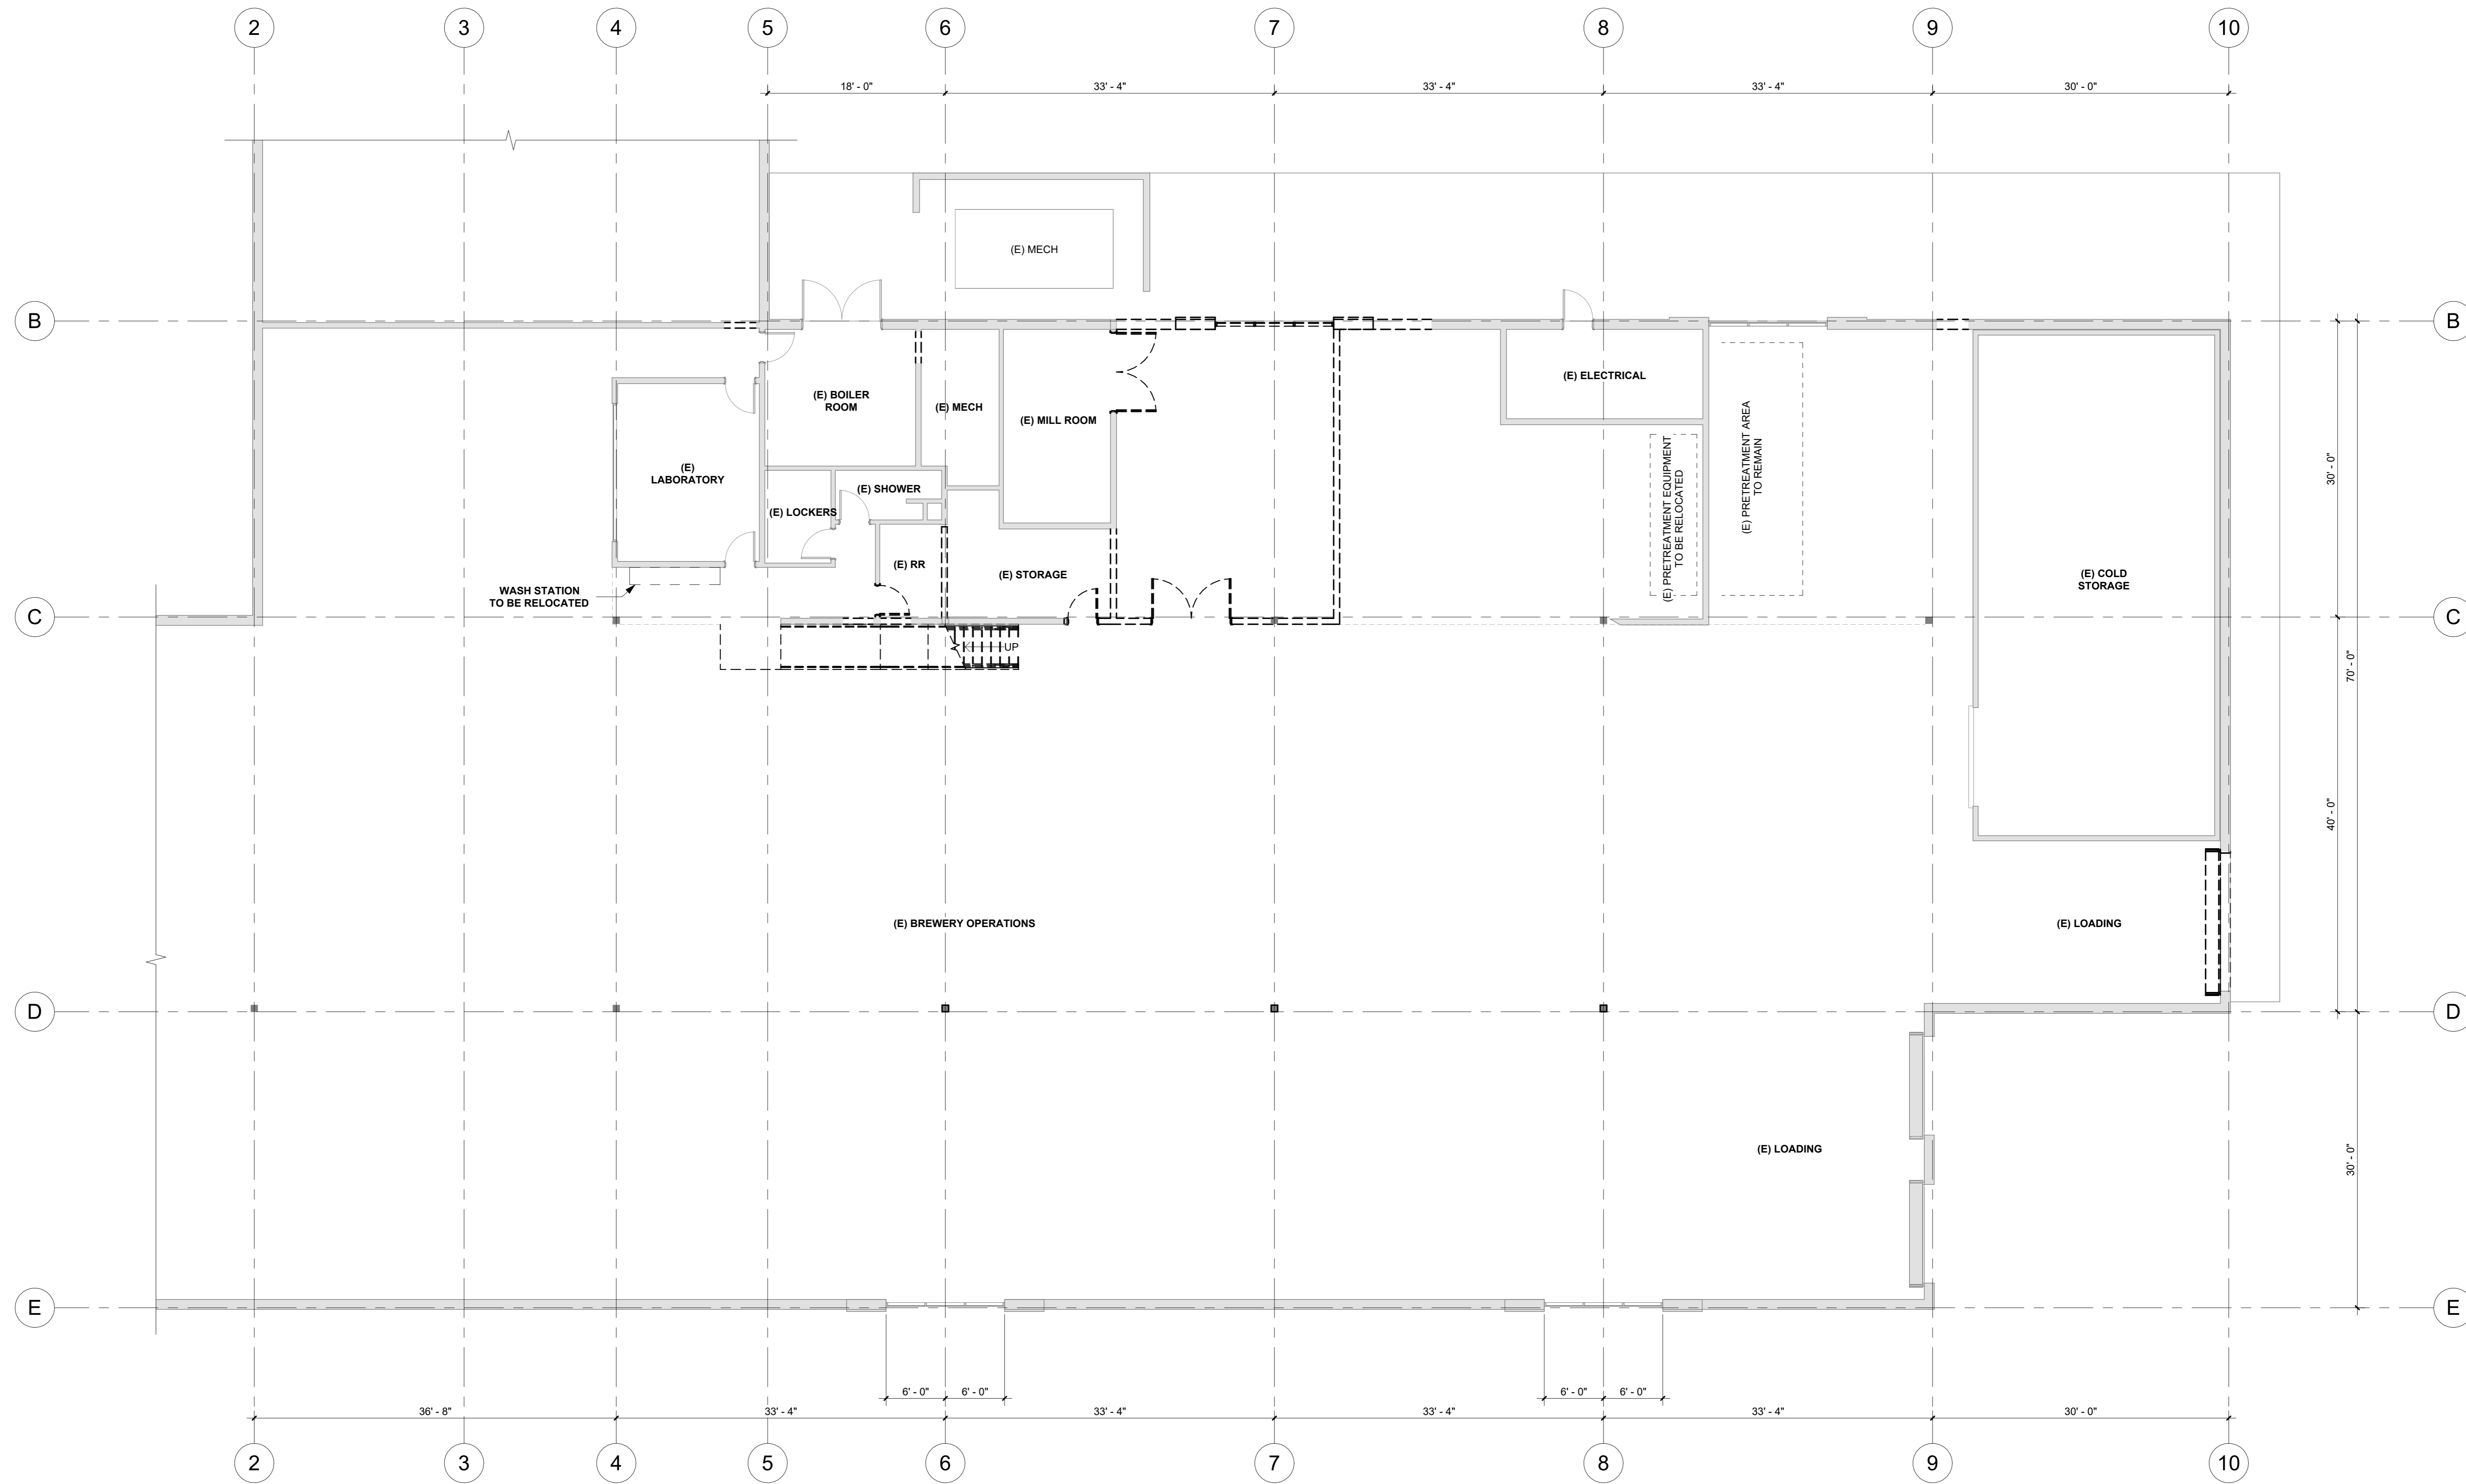


1 DEMOLITION PLAN - LEVEL 1  
 1/8" = 1'-0" @ FULL SIZE  
 0' 2' 4' 8'

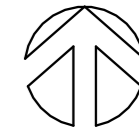

495 NE Bellevue Drive  
 Bend, OR 97701

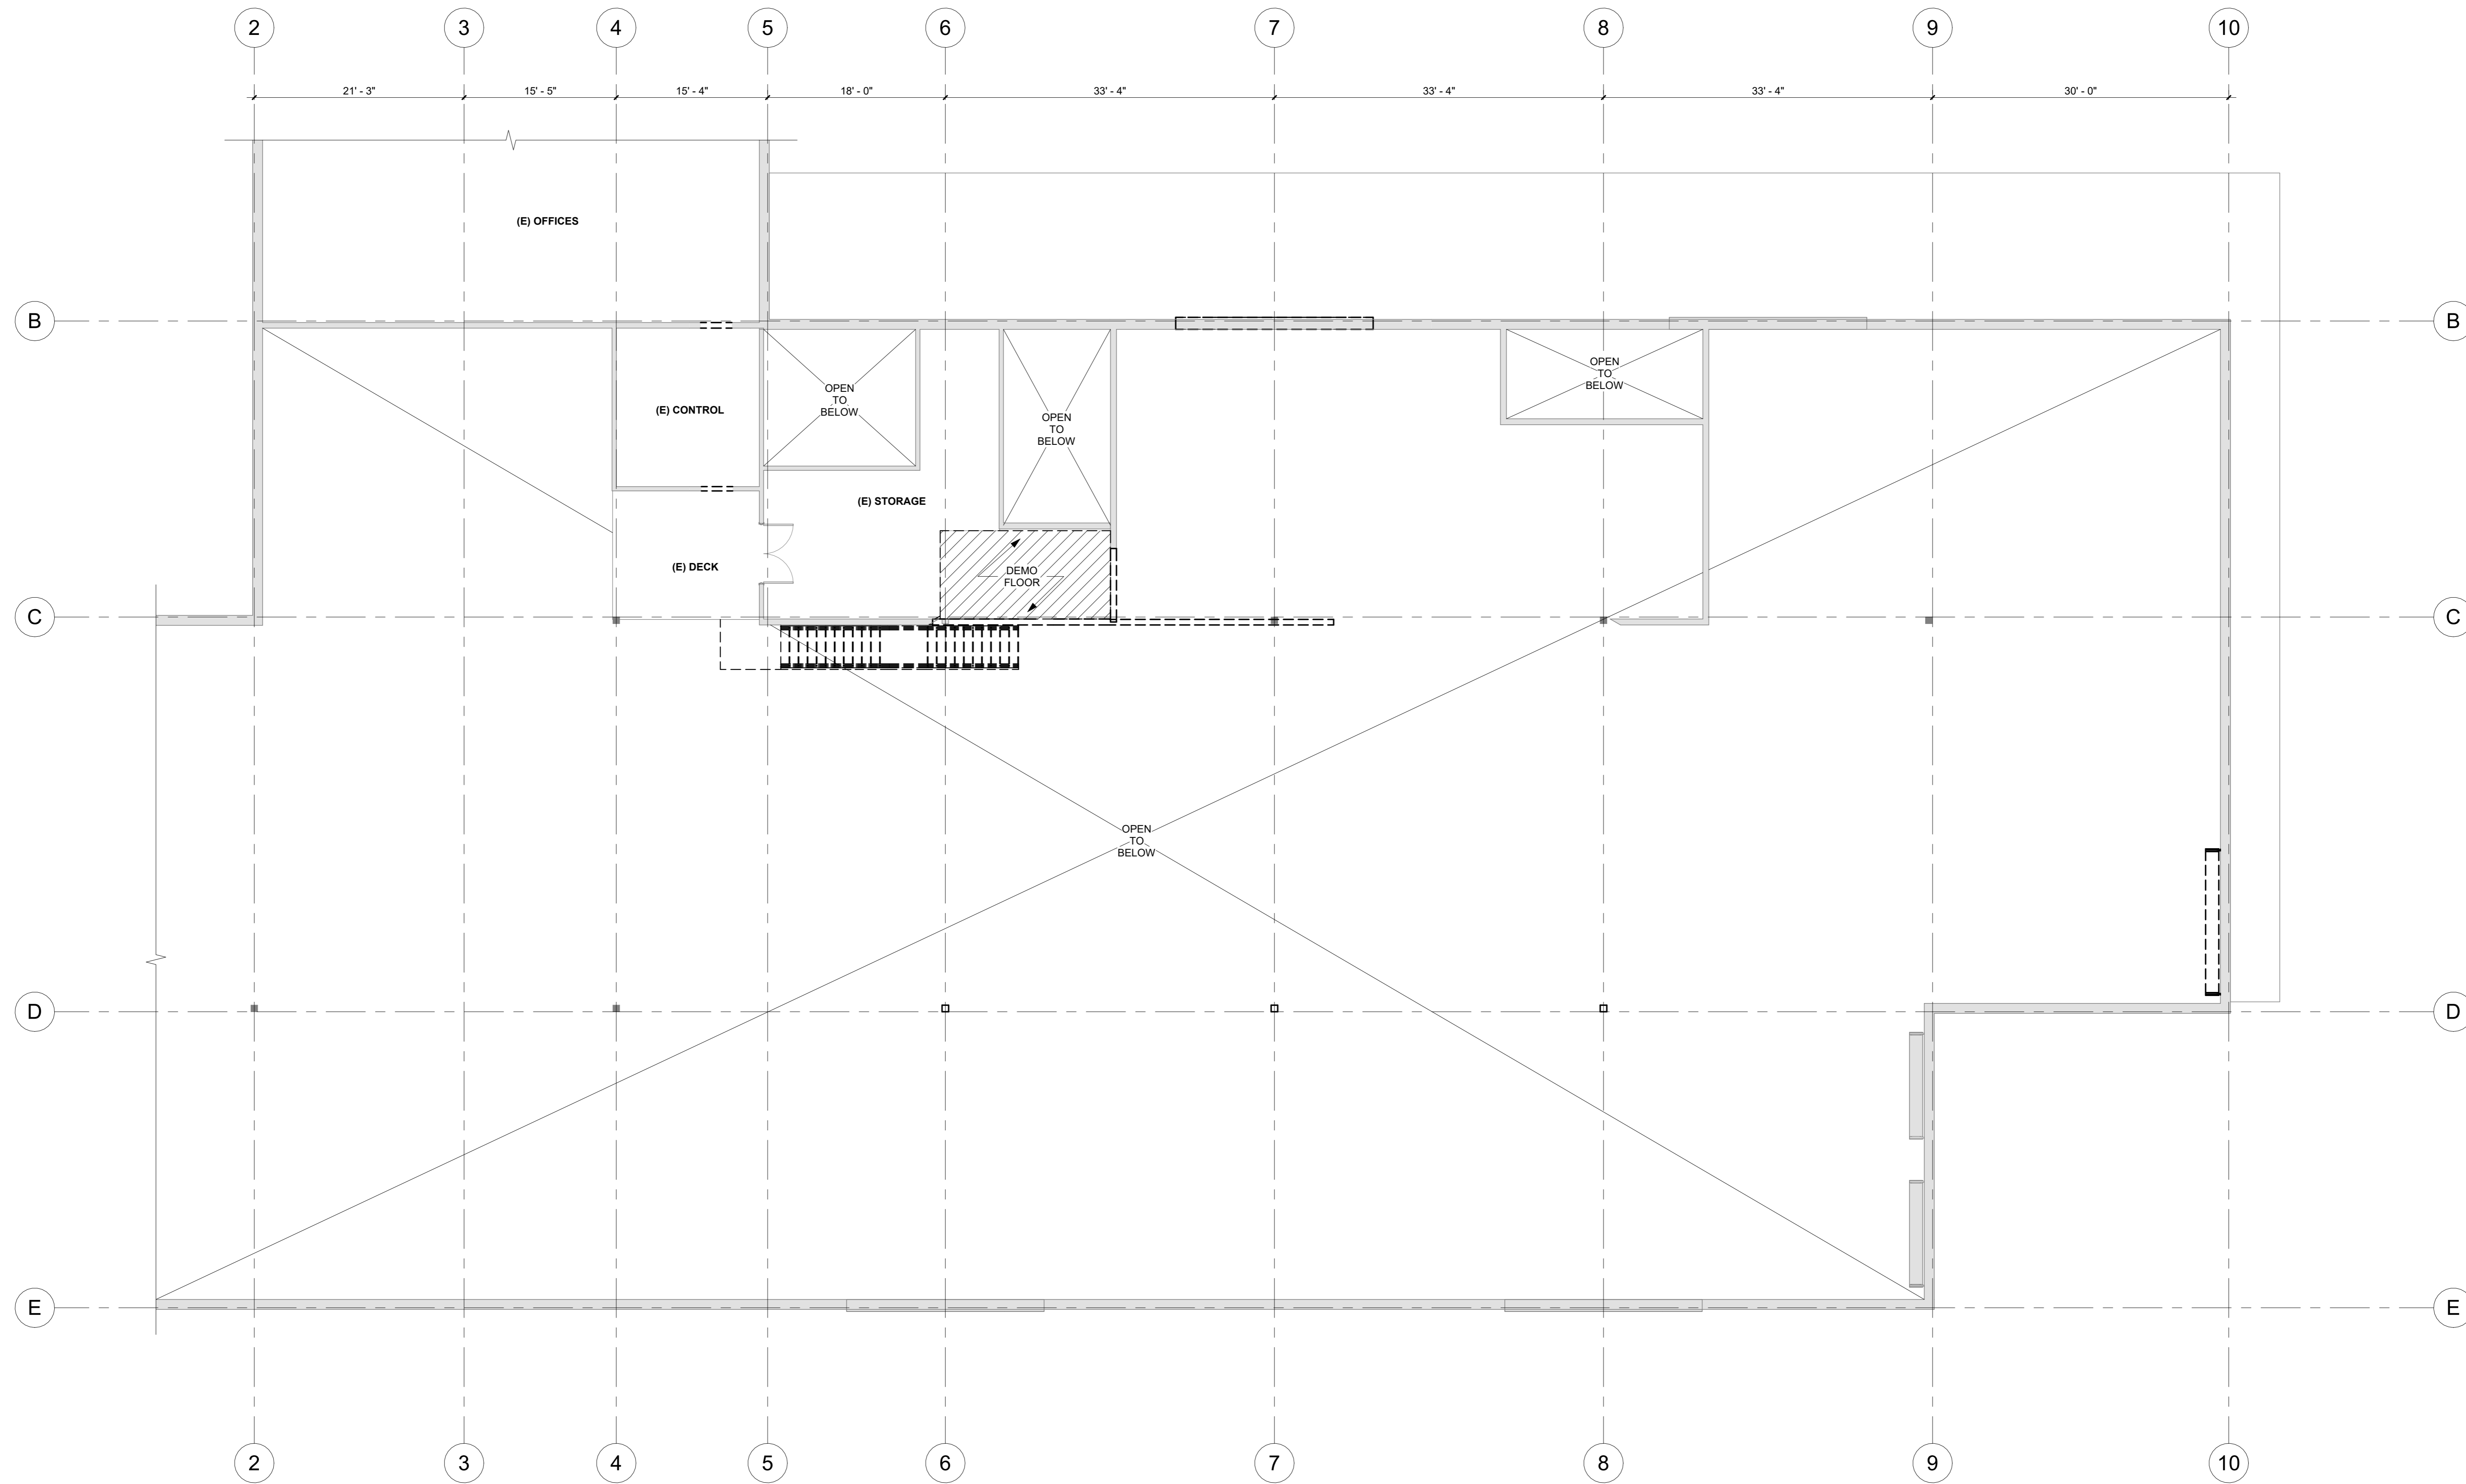

1 DEMOLITION PLAN - BALCONY  
 1/8" = 1'-0" @ FULL SIZE  
 0' 1' 2' 4'

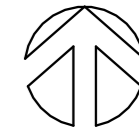

495 NE Bellevue Drive  
 Bend, OR 97701